

MEMO

TO: Board of Directors
FROM: District Manager
SUBJECT: AGREEMENT FOR WATER SERVICE; APN 076-181-40
DATE: February 1, 2010

RECOMMENDATION:

It is recommended that the Board of Directors review this memo and approve the attached resolution authorizing and directing the President of the Board to execute the subject agreement on behalf of the District.

BACKGROUND:

On October 19, 2009, Mr. Gaylord Snavelly applied for water service to APN 076-181-40 generally located off Santa Cruz Avenue, Boulder Creek. See Attachment 1. Staff review indicates that the District has no water distribution facilities at this location and recommends that water service be provided by a long service line agreement. The water meter would be generally located on Rebecca Drive. APN 076-181-40 is currently developed with a single family residence, with a ground water well. The property owner desires District water service to obtain a more reliable potable water supply.

In the past the District has authorized long service line agreements where future water mainline extensions were not likely to be constructed. In order to install long service lines, it is necessary for the application to cross privately owned parcels. The applicant is required to provide the District with proof of rights-of-way. The applicant is required to participate in any future water mainline extension should such mainline provide service to the subject parcel.

It is recommended that the Board of Directors approve the attached resolution which authorizes a long service line agreement for APN 076-181-40.



James Mueller
District Manager

JAM/bsb
Attachments

SAN LORENZO VALLEY WATER DISTRICT

RESOLUTION NO. (09-10)

**SUBJECT: APPROVAL OF AGREEMENT REGARDING WATER SERVICE
FOR GAYLORD SNAVELY, APN 076-181-40, BOULDER CREEK**

WHEREAS, Gaylord Snavely desires to receive service as a customer of the District; and

WHEREAS, the Snavelys' property, APN 076-181-40, generally located off Santa Cruz Avenue, Boulder Creek California, is situated within the boundaries of the District; and

WHEREAS, the parcel is within the District's service area; and

WHEREAS, service will be by long service line from a water meter generally located on Rebecca Drive; and

WHEREAS, the District and Gaylord Snavely are interested in providing service to this parcel and this agreement provides the covenants necessary to resolve the current situation.

NOW, THEREFORE, BE IT RESOLVED by the Board of Directors of the San Lorenzo Valley Water District that the President is authorized and directed to execute the agreement regarding service to Gaylord Snavely, APN 076-181-40, on behalf of the District.

PASSED AND ADOPTED by the Board of Directors of the San Lorenzo Valley Water District, County of Santa Cruz, State of California, on the 4th day of February, 2010, by the following vote of the members thereof:

AYES:
NOES:
ABSTAIN:
ABSENT:

B. Barchi, District Secretary
San Lorenzo Valley Water District

Scale: 1"=550'

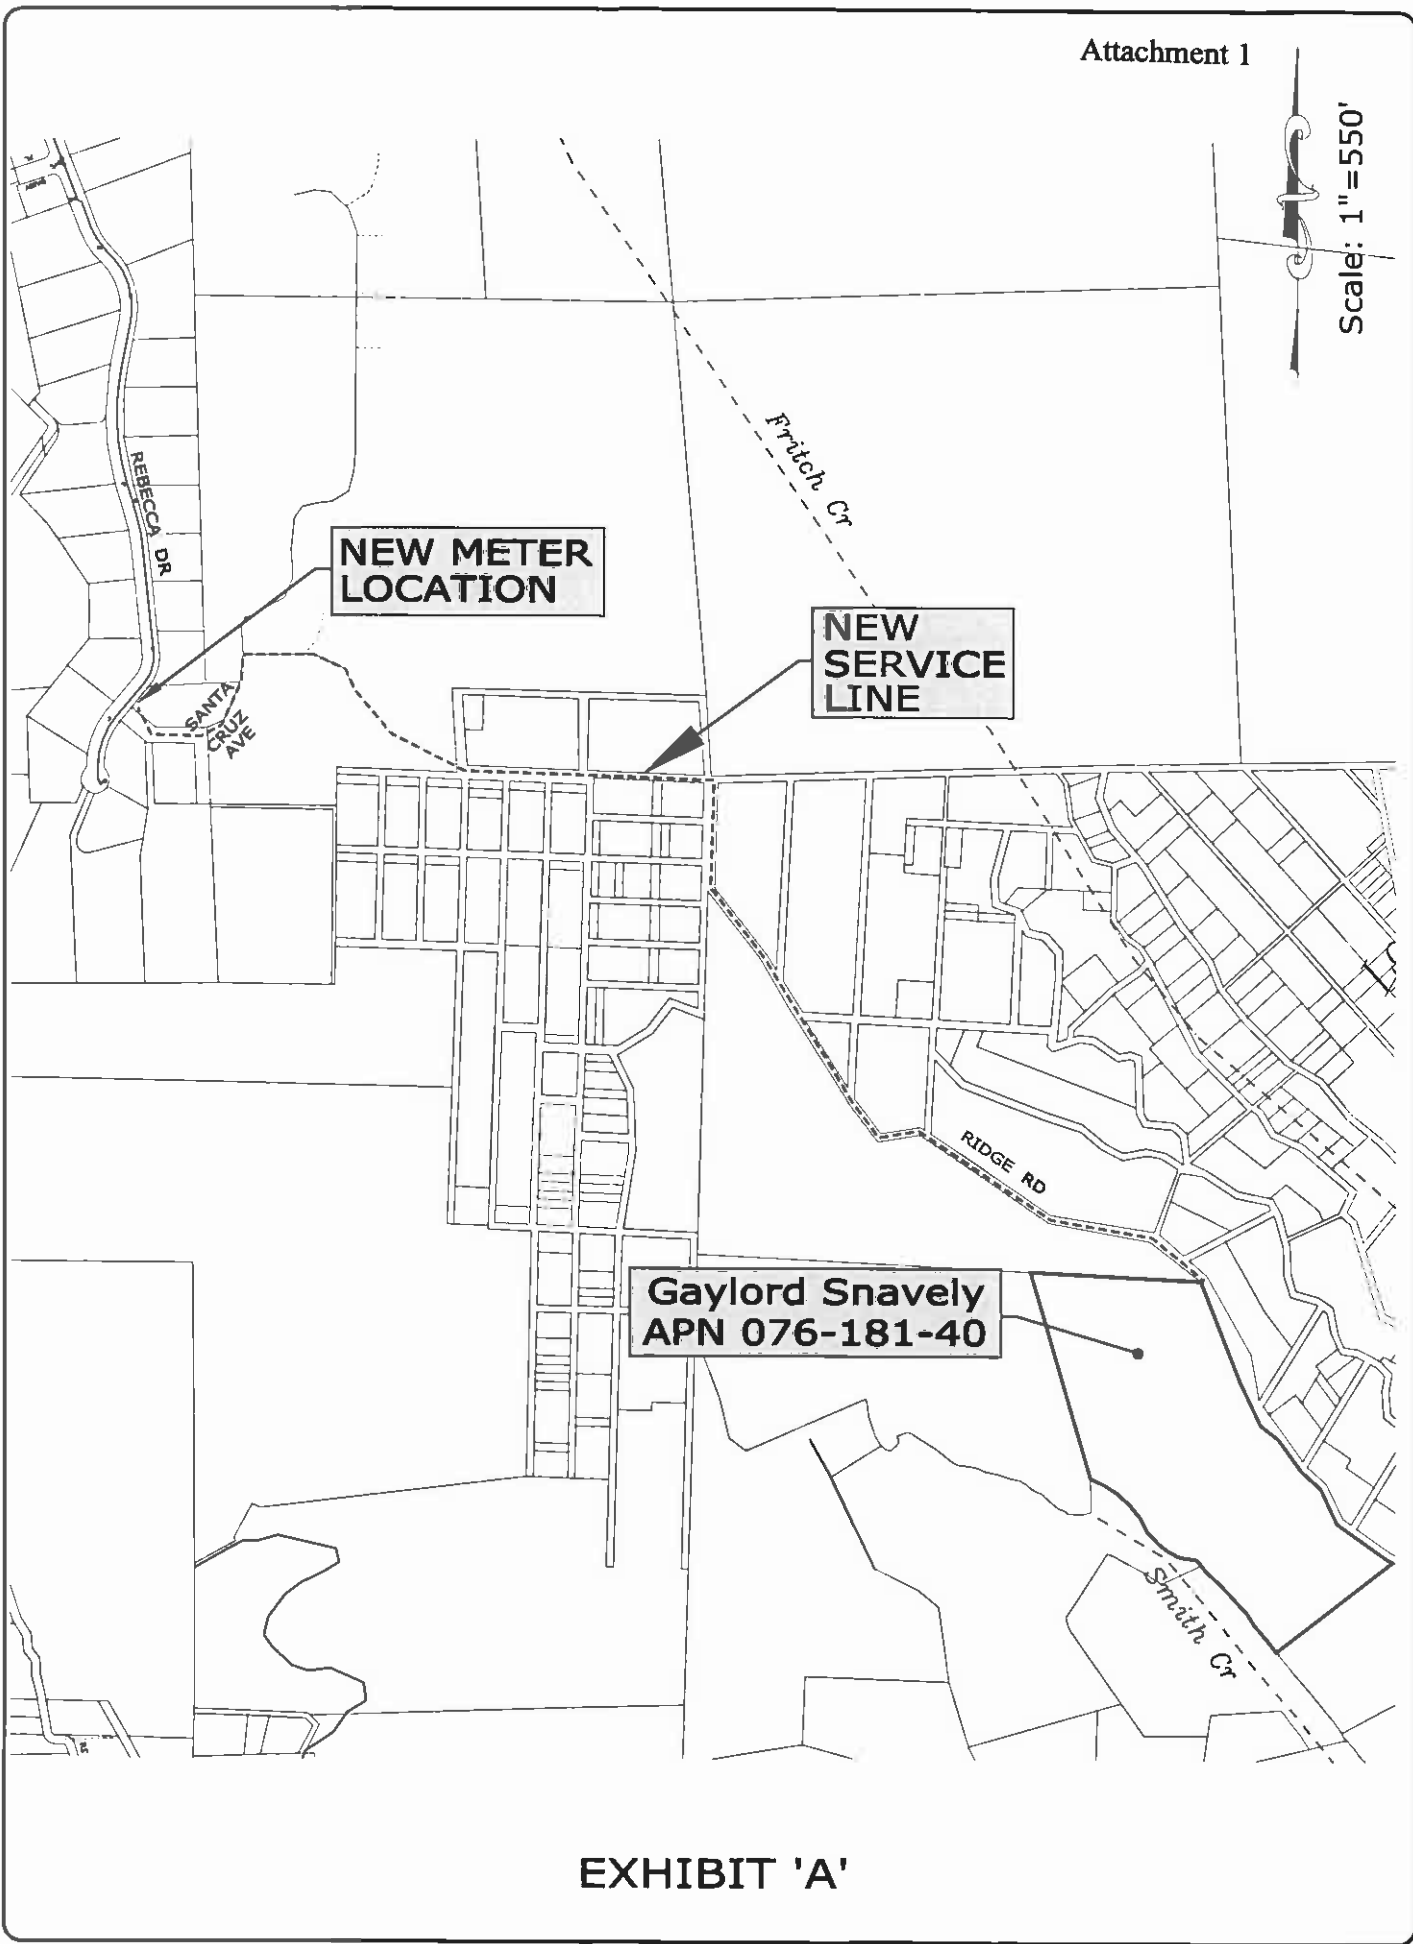


EXHIBIT 'A'