

SECTION 00010A

TITLE PAGE



**SAN LORENZO VALLEY WATER DISTRICT 13060 CA-9
BOULDER CREEK, CALIFORNIA 95006**

Redwood Park Pipeline Replacement

December, 2022

BID DOCUMENTS VOLUME II OF II

BIDDING FORMS AND DOCUMENTS

APPROVED:

A handwritten signature in black ink, appearing to read "Rick Rogers". The signature is written in a cursive, flowing style.

**Rick Rogers District
Manager**

SECTION 00015A

CONTRACT BID FORMS TABLE OF CONTENTS

VOLUME II – CONTRACT BID FORMS

All Contract Bid Forms Due at Time of Bid

Section

00010A	Title Page
00015A	Contract Documents Table of Contents
00300	Bid Proposal
00404	List of Material and Equipment Manufacturers
00405	List of Subcontractors
00406	Contractor's Licensing Statement
00408	Contractor's Experience Statement
00410	Bid Security
00415	Bid Guaranty Bond
00420	Safety Compliance
00480	Non-Collusion Affidavit

SECTION 00300

BID PROPOSAL

San Lorenzo Valley Water District
13060 CA-9
Boulder Creek, CA 95006

Ladies and Gentlemen:

The undersigned hereby proposes to perform all Work for which a Contract may be awarded him/her and to furnish any and all plant, labor, services, materials, tools, equipment, supplies, transportation, utilities, water, and all other items and facilities necessary therefore as provided in the Contract Documents, and to do everything required therein for the Work as set forth in the documents entitled:

REDWOOD PARK PIPELINE REPLACEMENT

Together with appurtenances thereto, all as set forth on the Bid Package and other Contract Documents; and he/she further proposes and agrees that, if this Bid is accepted, he/she will contract in the form and manner stipulated to perform all the Work called for by Specifications and other Contract Documents, and to complete all such Work in strict conformity therewith within the time limits set forth therein, and that he/she will accept as full payment therefore the prices set forth in the Bid Sheet(s) forming a part hereof.

It is understood and agreed that:

1. The undersigned has carefully examined all the Contract Documents which will form a part of the Contract; and all additions, deletions, modifications, appendices, and all Addenda as prepared prior to the date of bid opening setting forth any modifications or interpretations of any of said documents.
2. The undersigned has by investigation of the site of the Work and otherwise satisfied himself/herself as to the nature and location of the Work and has fully informed himself/herself as to all conditions and matters which can in any way affect the Work or the cost thereof;
3. The undersigned fully understands the scope of the Work and has checked carefully all words and figures inserted in the Bid and he/she further understands that SLVWD will in no way be responsible for any errors or omissions in the preparation of this Bid;
4. The undersigned will execute the Contract Agreement and furnish the required proof of insurance coverage within ten (10) work days (not including Sundays and holidays) after Notice of Award to him/her of acceptance of his/her Bid by SLVWD.
5. The undersigned Bidder further agrees that if he/she shall fail to complete the Work within the Contract Time and any authorized extension thereof, he/she shall pay liquidated damages of ONE THOUSAND DOLLARS (\$1,000) per calendar day to SLVWD for each calendar day of unauthorized delay in completion of the Work, until the Work is completed unless another amount is agreed to and stated in the Contract Agreement.
6. The undersigned hereby certifies that this proposal is not made in the interest of; or on behalf of, any undisclosed person, partnership, company,

association, organization, or corporation; that the bid is genuine and not collusive or sham; that the bidder has not directly or indirectly induced or solicited any other bidder to put in a false or sham bid, and has not directly or indirectly colluded, conspired, connived, or agreed with any bidder or anyone else to put in a sham bid, or that anyone shall refrain from bidding; that the bidder has not in any manner, directly or indirectly, sought by agreement, communication, or conference with anyone to fix the bid price of the bidder or any other bidder, or to fix any overhead with anyone to fix the bid price of the bidder or any other bidder, or to fix any overhead, profit, or cost element of the bid price, or of that of any other bidder, or to secure any advantage against the public body awarding the contract of anyone interested in the proposed contract; that all statements contained in the bid are true; and, further, that the bidder has not, directly or indirectly, submitted his or her bid price or any breakdown thereof, or the contents thereof, or divulged information or data relative thereto, or paid, and will not pay, any fee to any corporation, partnership, company association, organization, bid depository, or to any member or agent thereof to effectuate a collusive or sham bid.

7. In conformance with current statutory requirements of Section 1860, et seq., of the Labor Code of the State of California, the undersigned confirms the following as his/her certification; I am aware of the provision of Section 3700 of the Labor Code which require every employer to be insured against liability for workmen's compensation or to undertake self-insurance in accordance with the provisions before commencing the performance of the Work of this Contract.
8. SLVWD has obtained from the Director of the Department of Industrial Relations ("DIR") the general prevailing rate of per diem wages and the general prevailing rate for holiday and overtime work in the locality in which the Public Work is to be performed for each craft, classification or type of workman needed to execute this Contract. (Copies of the wage determination are on file and may be obtained by interested parties at the office of SLVWD). The Contractor and all Subcontractors shall comply with all requirements and provisions of Section 1775 and 1776 of the California Labor Code. The Contractor shall forfeit, as a penalty to SLVWD, two-hundred dollars (\$200.00), for each calendar day, or portion thereof, for each worker paid less than stipulated prevailing rates for Work done under the Contract Agreement by him, or any Subcontractor under him, in violation of the provisions of the California Labor Code. Copies of these wage determinations shall be posted and maintained at the job site by the successful bidding Contractor.
 - a. Subject to the provisions of Section 1810 to 1815, inclusive, of the California Labor Code, the time of service of any laborer, workman, or mechanic employed on the Work shall be limited and restricted to eight (8) hours during any one (1) calendar day and forty (40) hours in any one (1) calendar week, except as otherwise provided in said sections, and the Contractor shall forfeit to SLVWD as a penalty, twenty-five

dollars (\$25.00) for each laborer, worker, or mechanic employed in the execution of the Work by him or any Subcontractor under him for each calendar day during which such laborer, worker, or mechanic is required or permitted to labor more than eight (8) hours in any one (1) calendar day and forty (40) hours in any one (1) calendar week in violation of provisions of the California Labor Code.

- b. The Contractor and all Subcontractors shall conform to all the requirements of Sections 1777.5 and 1777.6 of the California Labor Code concerning the employment of apprentices by the Contractor or any Subcontractor under him. The Contractor shall provide SLVWD with a copy of the contract award information at the time that information is submitted to the applicable apprenticeship program. Within sixty (60) work days after concluding the Work pursuant to this Contract, the Contractor shall submit, and require each Subcontractor under him to submit, to SLVWD and the apprenticeship program a verified statement of the journeyman and apprentice hours performed on the Contract.
 - c. Contractor and all Subcontractors shall comply with Sections 1776 and 1771.4(a)(3) of the California Labor Code, regarding payroll records, and shall be subject to penalties for violation thereof. The Contractor shall cause a clause identical to Section 00800CA, Paragraph K to be included in every subcontract for Work pursuant to this Contract.
 - d. Contractor shall not perform work with a Subcontractor who is ineligible to perform work on a public works project pursuant to Sections 1777.1 or 1777.7 of the California Labor Code.
9. In compliance with Section 1725.5 of the California Labor Code, Contractor must be, and must require all Subcontractors be, registered with the DIR prior to execution of the Contract Agreement. Contractor and all Subcontractors who bid or work on, and/or who are awarded the Contract Agreement, must be registered with and pay an annual fee to the DIR. Neither Contractor nor any Subcontractors may be listed on this Bid Proposal unless registered with the DIR pursuant to Section 1725.5 of the Labor Code. Neither Contractor nor any Subcontractors may be awarded the Contract Agreement unless registered with the DIR pursuant to Section 1725.5 of the Labor Code. This project is subject to compliance monitoring and enforcement by the DIR. Contractor shall submit proof of current DIR registration, and shall require all Subcontractors to submit proof of current DIR registration, to SLVWD prior to commencing work on this project.
10. In compliance with the provisions of Section 4100-4114 of the Public Contract Code of the State of California, and any amendments thereof, the undersigned Bidder has set forth below the name and the location of the place of business of each Subcontractor who will perform work or labor or render service to the Contractor in or about the construction of the Work to be performed under the Contract Documents in which this Bid is responsive, and where the portion of the Work which will be done by each Subcontractor for each subcontract is in excess of one-half of one percent (0.5%) of the Total Bid. The undersigned Bidder understands that if he/she fails to specify a Subcontractor for any portion of the Work or specifies more than one

subcontractor for any portion of the Work, he/she shall be deemed to have agreed to perform such portion himself/herself and that he/she shall not be permitted to sublet or subcontract that portion of the Work except in cases of public emergency or necessity, and then only after a finding is reduced to writing as a public record of SLVWD setting forth the facts constituting the emergency or necessity.

11. Receipt is hereby acknowledged of addenda number(s) 1 through 1.
12. The undersigned is licensed in accordance with the Laws of the State of California: License Number 798190
Class A, B, and HAZ, Expiration Date 10/31/2023.
13. If the Bidder is a partnership, corporation, or joint venture, the undersigned certifies that he/~~she~~ is entitled to execute and submit this Bid proposal on behalf of bidder.
14. In signing below, the Bidder certifies that its Total Bid includes funds sufficient to allow the Bidder to comply with all applicable local, state, and federal laws or regulations governing the labor or services to be provided under the Contract. Furthermore, the Bidder hereby indemnifies SLVWD for liabilities and penalties for violations of Section 2810 of the California Labor Code.

NOW: In compliance with all the provisions herein before stipulated, the undersigned, with full cognizance thereof, hereby proposes to perform the entire Work for the prices set forth in the attached Schedule(s) upon which Award of Contract is made. (A duly authorized officer of the company may sign on the president's behalf.)

Individual Name: _____

Contractor Address: _____

Partnership Name: _____

Business Address: _____

Phone No.: _____

By: _____, Partner

Other Partners: _____

Corporation: Name: CASEY CONSTRUCTION, INC

Business Address: 619 SYLVAN WAY, EMERALD HILLS, CA 94062

Business Address: 619 SYLVAN WAY, EMERALD HILLS, CA 94062

Phone No.: (650)369-1876

Name: JAMES G. McGRILLEN

Title: GENERAL MANGER

Organized under the laws of the State of CALIFORNIA

Date: JAN 19, 2023

(Place

Seal

Here)

By:


Signature

JAMES G. McGRILLEN, GENERAL MANGER

(Print Name and Title)



619 Sylvan Way
Emerald Hills, CA 94062
Tel: (650) 369-1876, Fax: (650) 366-8578
Email: caseyconstr@sbcglobal.net

**CERTIFICATION BY SECRETARY
OF CORPORATE RESOLUTION**


The undersigned being the Directors of Casey Construction, Inc., a corporation organized and existing under the laws of the State of California, acting without a meeting by written consent pursuant to Corporations Code Section 307(b) and Article III Section 13 of the Bylaws of the Corporation, adopt the following resolution:

RESOLVED that James G. McGrillen is hereby authorized to sign any and all contracts and bonds on behalf of the Company.

I Marguerite N. Casey, Secretary of Casey Construction, Inc., do hereby certify that I am the Secretary of said corporation and that the above is a full, true, and correct copy of a resolution of the Board of Directors of said corporation, duly adopted on March 1, 2016 and that said resolution has not been revoked or rescinded.

In witness whereof, I have hereunto subscribed by name and affixed the seal of said corporation.

Date: JAN 19, 2023

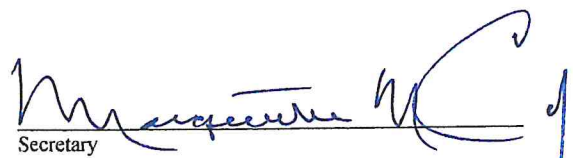
Secretary

(Seal)

Casey Construction, Inc.
General Engineering & Building Contractor
CA. LIC. 798190-A, B, Haz

NOTARY ACKNOWLEDGEMENT

A notary public or other officer completing this certificate verifies only the identity of the individual who signed the document, to which this certificate is attached, and not the truthfulness, accuracy, or validity of that document.

State of California

County of San Mateo)


On Jan 19, 2023 before me, Esperanza Buenrostro, Notary Public personally appeared
(insert name and title of officer)

James G. McGrillen, who proved to me on the basis of satisfactory evidence to be the person(s) whose name(s) is/are subscribed to the within instrument and acknowledged to me that he/she/they executed the same in his/her/their authorized capacity(ies), and that by his/her/their signature(s) on the instrument the person(s), or the entity upon behalf of which the person(s) acted, executed the instrument.

I certify under the PENALTY OF PERJURY under the laws of the State of California that the foregoing paragraph is true and correct.

WITNESS my hand and official seal.

Signature  (Seal)
Notary Public

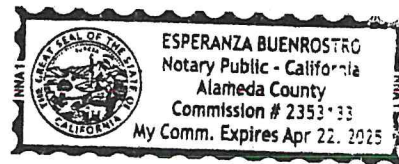

SECTION 00300

REDWOOD PARK PIPELINE REPLACEMENT BID SCHEDULE

ITEM NO.	ITEM/DESCRIPTION	QUANTITY	UNIT	UNIT PRICE	TOTAL COST
1	Mobilization/Demobilization	1	LS	\$21,800	\$21,800
2	Sheeting, shoring and bracing	1	LS	\$2,000	\$2,000
3	Traffic Control	1	LS	\$28,600	\$28,600
4	8-inch Ductile Iron Water Main	1260	LF	\$260	\$327,600
5	6-inch Ductile Iron Water Main	40	LF	\$250	\$10,000
6	4-inch Ductile Iron Water Main	31	LF	\$200	\$6,200
7	8-inch Resilient Wedge Gate Valve	2	EA	\$2,200	\$4,400
8	6-inch Resilient Wedge Gate Valve	2	EA	\$1,800	\$3,600
9	4-inch Resilient Wedge Gate Valve	4	EA	\$1,100	\$4,400
10	2-inch Resilient Wedge Gate Valve	1	EA	\$700	\$700
11	6-inch Hydrant Service	1	EA	\$13,500	\$13,500
12	Hot Tap Connections to Existing 6-inch Mains	2	EA	\$4,500	\$9,000
13	Cut-in 4-in Wye Connection to Existing	1	EA	\$4,900	\$4,900
14	Cut-in 8-inch x 6-inch Tee with 4-inch Reducer Connection to Existing	1	EA	\$6,900	\$6,900
15	Field Fit Connections to Existing 1.5-inch Mains	4	EA	\$5,000	\$20,000
16	Abandon Existing 4-inch and 1.5-inch Mains	1	LS	\$3,000	\$3,000
17	2-inch Air-Vac Valve	1	EA	\$5,000	\$5,000
18	Install 1-inch Service Lines to Existing Water Meters.	4	EA	\$4,000	\$16,000
19	2-inch Asphalt Overlay	1000	SY	\$60	\$60,000
20	Striping	1	LS	\$1	\$1
TOTAL BID PRICE:				\$ 547,601.00	

Units: ALW=Allowance, CF=Cubic Foot, CY=Cubic Yard, DY=Day, EA = Each, HR=Hour, LF=Linear Foot, LS=Lump Sum, SF=Square Foot, SY=Square Yard, VLF=Vertical Linear Foot.

TOTAL BID (in words): Five hundred FORTY-SEVEN Thousand Six hundred One dollars.

END OF SECTION 00300

SECTION 00404

LIST OF MATERIAL AND EQUIPMENT MANUFACTURERS

The undersigned Bidder understands and agrees that SLVWD may consider this Bid incomplete and unresponsive unless the Bidder names a manufacturer for each item of material or equipment in the following list. The undersigned Bidder hereby agrees that, after submission of this Bid, he/she will not make any change in the following listing of manufacturers and will not award a contract or agreement of any kind to a manufacturer not listed below for the listed items of material or equipment unless such change, award, or agreement is first approved in writing by SLVWD according to the provisions of the Contract Documents pertaining to substitutions and equals. The Bidder hereby certifies that the manufacturers' names below produce the listed items of material or equipment which comply with the requirements of the Contract Documents, and the undersigned Bidder will furnish and install the complying material or equipment of the manufacturers' names in the following list.

The items identified in the table below are deemed mandatory and shall be completed by the Bidder; however, the listed items are not considered to be a complete listing of materials or equipment required for the Project. The Bidder shall provide additional items manufacturer and model for other items.

SCHEDULE OF MANUFACTURERS		
ITEM	MANUFACTURER	MODEL
C.D.F	Granite Rock	
Pipe & Fittings	Core & Main Supplier	

END OF SECTION 00404

SECTION 00405

LIST OF SUBCONTRACTORS

The Bidder is required to furnish the following information in accordance with the provisions of the California Subletting and Subcontracting Fair Practices Act, contained in Section 4100 to 4114, inclusive, of the Public Contract Code of the State of California and any amendments thereto, for each subcontractor performing more than one-half of one percent (0.5%) of the Total Bid. Do not list alternative subcontractors for the same work. The Contractor shall list only one subcontractor for each such portion of Work as is defined by the Contractor in his/her Bid. Contractor shall not substitute any person as subcontractor in the place of a subcontractor listed below, except as provided in the General Conditions.

The Bidder understands that if he/she fails to specify a subcontractor for any portion of the Work to be performed under the Contract, or specifies more than one subcontractor for the same portion of the Work, he/she shall be deemed to have agreed that he/she is fully qualified to perform that portion himself/herself and that he/she shall not be permitted to sublet or subcontract that portion of the Work, except as provided in the General Conditions.

Name Under Which Subcontractor is Licensed	License and DIR Numbers	Address and Telephone Number	Specific Description of Subcontract and Percent of Total Base Bid
G. BORTOLOTTI & COMPANY, INC.	L: 397341 DIR: 1000002795	582 BRAGATA RD. SAN CARLOS, CA 94070	2" Asphalt Overlay 9 %
			%
			%
			%
			%
			%

END OF SECTION 00405

SECTION 00406

CONTRACTOR'S LICENSING STATEMENT

Contractors are required by law to be licensed and regulated by the Contractors' State License Board which has jurisdiction to investigate complaints against contractors if a complaint regarding a patent act or omission is filed within four years of the date of the alleged violation. A complaint regarding a latent act or omission pertaining to structural defects must be filed within 10 years of the date of the alleged violation. Any questions concerning a contractor may be referred to the Registrar, Contractors' State License Board, P.O. Box 26000, Sacramento, California 95826. (A duly authorized officer of the company may sign on the president's behalf.)

The undersigned is licensed in accordance with the laws of the State of CALIFORNIA
providing for the registration of contractors: DIR 1000003162, EX: 06/30/2024
License Number: 798190

Class: A, B, and HAZ

Expiration Date: 10/31/2023

Name of Contractor's Firm: CASEY CONSTRUCTION, INC,

Business Address and Telephone Number: 619 SYLVAN WAY, EMERALD HILLS, CA 94062
(650)369-1876

The following owner swears under penalty of perjury under the laws of the State of California that the information provided is true and correct:

Name of individual owner (Print or Type):

Signature of owner _____

Or

The following partners swear under penalty of perjury under the laws of the State of California that the information provided is true and correct.

Signature, title, and address of members signing on behalf of the partnership:

Name _____ Title _____

Address _____

Name _____ Title _____

Address _____

Name _____ Title _____


Address _____

Or

The following officers swear under penalty of perjury under the laws of the State of California that the information provided is true and correct.

Corporation organized under the laws of the State of CALIFORNIA

(Place Seal
Signature of Secretary of Corporation
Here)

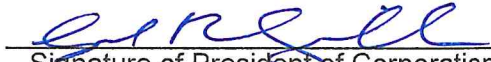
Signature of President of Corporation
James G. McGrillen, General Manager
Casey Construction, Inc.

For Owners, Partners or Corporation Officers:

This Contractor's Licensing Statement Form is executed at 619 SYLVAN WAY,
EMERALD HILLS (Location), California, on JAN 19, 2023 (Date).

END OF SECTION 00406



619 Sylvan Way
Emerald Hills, CA 94062
Tel: (650) 369-1876, Fax: (650) 366-8578
Email: caseyconstr@sbcglobal.net

CERTIFICATION BY SECRETARY OF CORPORATE RESOLUTION


The undersigned being the Directors of Casey Construction, Inc., a corporation organized and existing under the laws of the State of California, acting without a meeting by written consent pursuant to Corporations Code Section 307(b) and Article III Section 13 of the Bylaws of the Corporation, adopt the following resolution:

RESOLVED that James G. McGrillen is hereby authorized to sign any and all contracts and bonds on behalf of the Company.

I Marguerite N. Casey, Secretary of Casey Construction, Inc., do hereby certify that I am the Secretary of said corporation and that the above is a full, true, and correct copy of a resolution of the Board of Directors of said corporation, duly adopted on March 1, 2016 and that said resolution has not been revoked or rescinded.

In witness whereof, I have hereunto subscribed by name and affixed the seal of said corporation.

Date: JAN 19, 2023

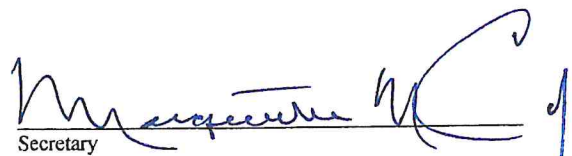
Secretary

(Seal)

Casey Construction, Inc.
General Engineering & Building Contractor
CA. LIC. 798190-A, B, Haz

NOTARY ACKNOWLEDGEMENT

A notary public or other officer completing this certificate verifies only the identity of the individual who signed the document, to which this certificate is attached, and not the truthfulness, accuracy, or validity of that document.

State of California

County of San Mateo)

On Jan 19, 2023 before me, Esperanza Buenrostro, Notary Public personally appeared
(insert name and title of officer)


James G. McGrillen, who proved to me on the basis of satisfactory evidence to be the person(s) whose name(s) is/are subscribed to the within instrument and acknowledged to me that he/she/they executed the same in his/her/their authorized capacity(ies), and that by his/her/their signature(s) on the instrument the person(s), or the entity upon behalf of which the person(s) acted, executed the instrument.

I certify under the PENALTY OF PERJURY under the laws of the State of California that the foregoing paragraph is true and correct.

WITNESS my hand and official seal.

Signature _____ (Seal)

Notary Public

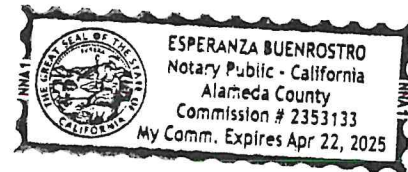

SECTION 00408

CONTRACTOR'S EXPERIENCE STATEMENT

The following outline is a record of the undersigned Bidder's experience in construction of a type similar in magnitude and character to that contemplated under this Contract. The Bidder shall include in his/her outline the project name, owner, contact name and phone number, type of work and final cost of all similar type projects constructed in the past five (5) years. The Bidder shall also provide the name, work resume, and qualifications for the individual who will be the job superintendent during the performance of this Contract. The Bidder shall not reassign the designated superintendent without prior approval of SLVWD. Additional numbered pages outlining this portion of the Bid may be attached to this Bid.

Project Name / Date Completed	Owner Name / Address	Contact Name / Phone	Type of Work	Final Cost
21-22 Watermain Replacement Project 10/2022	City of Redwood City 1017 Middlefield Rd. Redwood City, CA 94063	Joel Evora (650)780-7328	Installing new watermain,	\$571,996
Haven Ave FF Project (WM) 12/2022	City of Menlo Park 701 Laurel St. Menlo Park, CA	Fariborz Heydari (650)330-6773	Installing new watermain,	1,682,172.09
17-21 Annual Watermain Replacement Project 9/14/2022	City of Mountain View 500 Castro St. Mountain View, CA 94039	Mike Yeraka (650)585-4484	Installing new watermain,	\$2,213,250.11

*** Please find attached Company work Experience***

END OF SECTION 00408

Casey Construction, Inc.
619 SYLVAN WAY
EMERALD HILLS, CA 94062
PHONE: 650-369-1876 FAX: 650-366-8578

GENERAL ENGINEERING & BUILDING CONTRACTORS
EXCAVATION, GRADING & DEMOLITION
WATER, SEWER & STORM UNDERGROUND CONSTRUCTION

Company Experience

City of Redwood City

Joel Evora – 650-780-7328
jevora@redwoodcity.org
1017 Middlefield Road
Redwood City, Ca. 94063

**2021-2022 Watermain Replacement Project	571,996.00	Completed 2022
**30" Sanitary Sewer Main Replacement	614,000.00	Completed 2022
**2019-2020 Sanitary Sewer Replacement Project	3,737,338.19	Completed 2021
**2019-2020 Watermain Replacement Project	1,580,831.00	Completed 2021
**2018-2019 Sanitary Sewer Replacement Project	3,738,000.00	Completed 2020
**Sanitary Sewer Pump Station No. 18 & 20	1,702,732.86	Completed 2019
**2017-2018 Sanitary Sewer Replacement Project	4,640,674.00	Completed 2019
**2017-2018 Watermain Replacement Project	1,147,876.56	Completed 2018
**Sanitary Sewer Pump Station No. 13 & 16	1,404,140.00	Completed 2018
**2016-2017 Sanitary Sewer & Watermain Replacement	5,673,478.00	Completed 2018
**2015-2016 Watermain Replacement Project	635,325.00	Completed 2017
**2015-2016 Sanitary Sewer Replacement Project	3,056,241.00	Completed 2017
**Radio Road Force Main	9,986.00	Completed 2016
**California / James St Manholes	19,354.00	Completed 2016
**Sanitary Sewer Pump Station Improvements	1,198,500.00	Completed 2016
**2014-2015 Watermain Replacement Project	997,472.00	Completed 2015
**2014-2015 Sanitary Sewer Replacement	2,098,000.00	Completed 2015
**2013-2014 Sewer Rehabilitation (pipe bursting)	766,716.00	Completed 2014
**2013-2014 Water Main Replacement	880,183.00	Completed 2013
**2012-2013 Water Main Replacement	846,040.25	Completed 2013
**Pump Station 25	156,844.04	Completed 2012
**Pump Station 14	386,668.36	Completed 2012
**Sewer & Water Main Rplc at Redwood, Norman & Ebener	1,066,460.38	Completed 2012
**2010-2011 Water Main Replacement	1,123,282.13	Completed 2011
**Sanitary Sewer Pump Station #12	450,243.43	Completed 2010
**2009-2010 Sewer Replacement – Hopkins Ave	337,693.07	Completed 2010
**El Camino Sewer & Water Main	246,816.00	Completed 2009
**Lakeview Pump Station	589,272.00	Completed 2009

City of Palo Alto

Frank Alvarado - 650-496-6982
frank.alvarado@cityofpaloalto.org
250 Hamilton Avenue
P.O.Box 10250
Palo Alto, Ca. 94301

**Sewer Lateral Replacement, Repair & Install(3 yr con.)	2,998,265.00	In process
**Sewer Lateral Replacement and On-call Sewer system Work (3yr Contract)	2,967,000.00	Completed 2019
**Wastewater Collection System (pipe bursting) (3 yr cont.)	2,073,087.00	Completed 2015
**Site Work at Gas Receiving Station	45,840.00	Completed 2014
**Storm Drain Rehab & Trash Capture Installation	93,794.66	Completed 2012
**2009-2012 Utility Trench (3 yr project)	1,910,227.13	Completed 2012
**Storm Drain Rehabilitation (12" & 15" pipe)	183,951.21	Completed 2011
**Raw Sewage Valve Replacement	450,814.40	Completed 2009
**Storm Drain Rehab (12", 15", 27" pipe)	350,483.20	Completed 2009
**Storm Drain Sewer Rehab (10", 12", 15" pipe)	588,988.00	Completed 2007
**Water & Wastewater Operations Serv. 2004-07 (6", 15" pipe)	722,978.00	Completed 2007
**Adobe Pump Station (36" pipe)	758,247.00	Completed 2007

City of San Jose

Mellownie Salvador- 408-793-4168
mellownie.salvador@sanjoseca.gov
Department of Public Works
200 East Santa Clara Street, Tower 5
San Jose, CA 95131

**9800- Cast Iron Replacement	831,550.00	In Progress
**9598- Cast Iron Replacement	792,276.00	Completed 2022
**9581-Cast Iron Replacement	992,745.00	Completed 2022
**9571- Cast Iron Sewer Replacement	498,385.00	Completed 2022
**9595 CAST-IRON SEWER REPLACEMENT	580,893.00	Completed 2022
**9499 Sierra Road Sanitary Improvement	979,900.00	Completed 2022
**9572 Cast-Iron Sewer Replacement	480,879.00	Completed 2021
** 9338 Cast-Iron Sewer Replacement FY 19-20	1,571,679.33	Completed 2020
**8746- Misc. Sanitary Sewer Repairs	1,983,686.14	Completed 2020
**8874-Cast Iron Replacement FY 18-19 Package II	582,720.00	Completed 2019
**8878-Cast Iron Replacement FY 18-19 Package III	687,336.00	Completed 2019
**8628-Cast Iron Replacement FY 17-18 Package II	798,511.00	Completed 2019
**8643-Cast Iron Replacement FY 17-18 Package III	1,334,280.00	Completed 2018
**8589-Cast Iron Sewer Replacement FY 17-18	1,133,546.00	Completed 2018
**8354-Cast Iron Replacement FY 16-17 Package II	1,662,706.00	Completed 2018
**8303-Cast Iron Replacement FY 16-17 Package I	1,281,704.00	Completed 2017
**8071-Misc Sanitary Sewer Repairs FY 15-16	783,839.00	Completed 2017
**7132-Coyote Rd and Scarlett Way Sanitary Sewer Replc	760,390.00	Completed 2016
**8012-Condition Assessment Sewer Repairs FY 2015-16	659,630.00	Completed 2016
**Century Area Phase II Sanitary Sewer Replace.	906,908.00	Completed 2014
**Miscellaneous Sanitary Sewer Repairs	794,679.00	Completed 2014
**W Virginia & Hull Sanitary Sewer	680,000.00	Completed 2014
**Arroyo De Platina Sewer	902,599.00	Completed 2014
**Bikini Ave & Sunycrest Circle Sewer	823,434.00	Completed 2013
**Bagely Way Sanitary Sewer	470,736.55	Completed 2013
**Misc. Sanitary Sewer Repairs	392,907.08	Completed 2012
**Willow Glen-Guadalupe, PHII Storm Drain I	1,433,636.00	Completed 2006

City of Mountain View

500 Castro St.

Mountain View, CA 94039

(650)903-6311

** 17-21 Annual Watermain Replacement Project	2,213,250	Completed 2022
---	-----------	----------------

Innovation Custom Builders

633 Quarry Rd Unit A

San Carlos, CA 94070

Dan Fitzpatrick

(650)533-1774, email: dan@icb.builders.com

**818 Acacia Gas line	14,200.00	Completed 2022
** 440 Pinehill Gas and Electric Service	65,460.00	Completed 2022
**440 Pinehill Water Service	90,220.00	Completed 2022

La Honda-Pescadero School District

Glen Holdren – 510-435-0036

PO Box 189

620 North Street

Pescadero, CA 94060

****Ventura Avenue Pipeline Project**

335,550.00

Completed 2018

****Connection to La Honda Guild Water System**

341,225.00

Completed 2005

CHS Construction

45A N. B Street

San Mateo, CA 944001

Chi-Hwa Shao

chihwa@chsdg.com

**600 El Camino Real -Offsite Utilities	207,285.00	Completed 2018
**600 El Camino Real- PGE	97,220.00	Completed 2018

JJR Construction

John (650)343-6109

jjrconstruction@aol.com

1120 Ninth Avenue

San Mateo, CA 94402

****Santa Cruz Avenue Sidewalk Project**

883,750.00

Completed 2017

City of San Bruno

Wing Wong - 650-616-7043

wwong@sanbruno.ca.gov

567 El Camino Real

San Bruno, Ca. 94066

****Arbor Court**

369,060.00

Completed 2019

****Trenton Sewer Replacement**

1,313,242.00

Completed 2017

****Crestmoor Canyon Retaining Wall**

31,900.00

Completed 2016

**** Pressure Regulating Stations on SFPUC Service**

576,630.00

Completed 2014

**Crestmoor (Glenview) Neighborhood Water	624,792.62	Completed 2012
---	------------	----------------

Town of Hillsborough

Daniel Gonzales -
dbishop@hillsborough.net
1600 Floribunda Ave.
Hillsborough, CA 94010

** A2 Priority Project – Phase 2	1,871,640.00	In process
**733 El Cerrito Ave, Storm Drain	113,659.00	Completed 2022
**Brook Court Sewer Lift Station Project	749,748.00	Completed 2021
**2019 Water Main Replacement Project	2,475,560.42	Completed 2019
**2015-2016 Water Main Replacement Project	1,460,376.00	Completed 2017
**Miscellaneous Storm Drain Repairs	38,439.00	Completed 2012
**Woodridge Road Slide Repair	156,280.20	Completed 2011
**Culebra Water Main Replacement	300,180.00	Completed 2002
**Laurent Slide Utility Repair	93,014.00	Complete 2002

Town of Los Gatos

Janice Chin 408-395-3460
jchin@losgatosca.gov
110 E. Main Street
Los Gatos, CA 95031

** 816-0410 BICKNELL ROAD (PHASE II)	39,248.00	Completed 2021
**Hernandez Ave Retaining Walls	47,000.00	Completed 2017
**University Ave Landslide Remedi	5,097.28	Completed 2017
**Los Gatos Creek Trail Retaining Wall	36,926.00	Completed 2016
**Wissachickon Ave Catch Basin	8,930.00	Completed 2016
**Frank Ave Storm Drain Improvements	81,820.00	Completed 2015
**Retaining Wall Repairs	516,479.00	Completed 2014
**Pageant Grounds Retaining Wall	119,880.00	Completed 2012
**Oak Meadow Retaining Wall	24,885.00	Completed 2012
**Highland/Jackson Box Culvert	65,842.00	Completed 2009
**University Ave Retaining Wall	172,065.00	Completed 2008
**Los Gatos Creek Trail Retaining Wall	56,950.01	Completed 2008
**Johnson Ave Storm Drain (24", 27" pipe)	82,112.25	Completed 2007
**Villa Ave Retaining Wall	87,914.45	Completed 2007
**Oak Meadow Park Retaining Wall	45,460.00	Completed 2007
**2003-2004 Retaining Wall	252,251.00	Completed 2004
**N. Santa Cruz Ave. Storm Drain	488,024.00	Completed 2003

City of Menlo Park

Rene Punsalan – 650-330-6758
rapunsalan@menlopark.org
701 Laurel Street
Menlo Park, CA 94025

**Haven Ave FF Project (WM)	1,488,790.00	Completed 2022
**338 Barton Way - Water Service	12,710.00	Completed 2018
**203 Santa Margarita Avenue Water Service	8,885.00	Completed 2017
**2429 Sharon Oaks Drive Emergency Leak	3,394.07	Completed 2017
**421 Shirley Way Blow Off	6,958.93	Completed 2017
**Haven & Sharon Park	33,254.95	Completed 2017

**1010 Berkeley Ave Water Service	12,950.00	Completed 2017
**1040 Berkeley Ave Water Service	11,088.00	Completed 2016
**Hamilton Ave & Sevier Fire Hydrant MOD	6,532.23	Completed 2016
**Klamath Blow Off - Watermain	5,365.46	Completed 2016
**Marsh Rd & Bayfront Expressway	3,802.23	Completed 2016
**Avy & Monte Rosa Storm Drain Sinkhole	28,900.00	Completed 2016
**Bayfront Watermain	16,896.00	Completed 2016
**Menlo Park Corp Yard Fire Hydrant	10,838.00	Completed 2016
**Sharon Park & Eastridge Fire Hydrant	6,949.46	Completed 2016
**143 Willow Road Water Service	7,725.00	Completed 2016
**2013-2014 Water Main Replacement #77-003	1,225,505.00	Completed 2015
**Madera Fire Hydrant	4,564.00	Completed 2009
**1919 Menalto Ave	7,620.00	Completed 2009
**1023 Berkeley Ave	4,030.00	Completed 2009
**888 Willow Road	2,750.00	Completed 2007
**2245 Avy Ave.	7,650.00	Completed 2007
**Oak Avenue Storm Drain Improvements (12" pipe)	69,983.00	Completed 2006

City of Hayward

Mark McGrath – 510-881-7970
mark.mcgrath@hayward-ca.gov
777 'B' Street
Hayward, Ca. 94541

** Community Services & Housing	244,260.00	Completed 2019
**Sycamore & Ramos Spot Repair	15,500.00	Completed 2016
**Annual Sewer Line Replacement FY2013	485,226.78	Completed 2013
**Sewer Replacement at Linden, Madrone & Beech	110,056.00	Completed 2011
**Sanitary Sewer Spot Repairs at Various Locations	161,918.00	Completed 2009

Midglen Studios

831 Midglen Way
Woodside, CA 94062
Mehdi Dalvand (650) 369-0416
mehdi@midglen.com

**25600 La Lanne Ct SS Main	315,791.00	Completed 2017
**261 University Ave SS Lat	4984.00	Completed 2017
**185 University Avenue	5,101.08	Completed 2017
**1110 Crane St SS Lateral	15,955.00	Completed 2016
**3657 Alameda - Dutch Goose	38,160.00	Completed 2016

City of Brisbane

Gerald Flanagan – 415-508-2137
jflanagan@ci.brisbane.ca.us
50 Park Place
Brisbane, Ca. 94005

**Bayshore Blvd South Sewer Force Main	384,700.00	Completed 2015
**Glen Parkway Sewer Rehabilitation (4" pipe) (pipe bursting)	187,400.00	Completed 2007

City of Pacifica

Raymond Donguines - 650-738-3768
donguinesr@ci.pacifica.ca.us
170 Santa Maria Ave

Bid Bond attached.

SECTION 00410

BID SECURITY

(Check to accompany Bid)

(Note: The following form shall be used if check accompanies Bid)

Accompanying this proposal is a *Certified / *Cashier's check payable to the order of San Lorenzo Valley Water District, hereinafter referred to as "SLVWD," for

_____ Dollars (\$ _____), this amount being ten (10) percent of the total amount of the Bid. The proceeds of this check shall become the property of said SLVWD provided this proposal shall be accepted by the said SLVWD through issuance of a Notice of Award and the undersigned shall fail to execute a Contract and furnish the required Performance and Payment Bonds and Proof of Insurance Coverage within the stipulated time; otherwise, the check shall be returned to the undersigned. The proceeds of this check shall also become the property of SLVWD if the undersigned shall withdraw his/her Bid within the period of sixty (60) calendar days after the date set for the opening thereof, unless otherwise required by law, and notwithstanding the award of the Contract to another Bidder.

Bidder

*Delete the inapplicable word

NOTE: If the Bidder desires to use a bond instead of a check, the Bid Guaranty Bond form in Section 00415 shall be executed. The sum of this bond shall be not less than ten (10) percent of the total amount of this Bid.

END OF SECTION 00410

SECTION 00415

BID GUARANTY BOND

KNOW ALL MEN AND WOMEN BY THESE PRESENTS:

THAT Casey Construction, Inc., hereinafter called Principal, and Harco National Insurance Company, hereinafter called the Surety, are jointly and severally held and firmly bound unto the San Lorenzo Valley Water District, 13060 CA-9, Boulder Creek, California 95006, hereinafter called SLVWD, in the penal sum of ten percent (10%) of the Bid of Principal for the Work described herein. This sum not to exceed Ten Percent (10%) of the Amount Bid Dollars (\$-----) lawful money of the United States of America, for the payment whereof unto SLVWD, Principal and Surety jointly and severally bind themselves forever firmly by these presents, except said penal sum shall not exceed ten percent (10%) of the amount Bid by Principal for Work which is awarded to Principal by SLVWD.

WHEREAS, Principal is herewith submitting a Bid for the Work entitled:

REDWOOD PARK PIPELINE REPLACEMENT

NOW, THEREFORE, the condition of this obligation is such that if Principal is awarded a Contract for the Work, and if Principal within the time specified in the Bid enters into, executes and delivers to SLVWD an agreement in the form provided herewith, and if Principal within the time specified in the Bid gives to SLVWD the performance bond and the payment bond on the forms provided herewith, and any other documents required by these Contract Documents, then this obligation shall be void. If, however, Principal shall fail or refuse to furnish, execute and deliver to SLVWD said agreement in the time stated in the Bid or should fail or refuse to furnish Performance Bond and Payment Bond or other required document in the time stated in the Bid, then Principal and Surety shall forfeit to SLVWD the penal sum hereof.

AND IT IS HEREBY DECLARED AND AGREED that Surety shall be liable under this obligation as Principal, and that nothing of any kind or nature whatsoever that will not discharge Principal shall operate as a release of liability of Surety.

IT IS HEREBY FURTHER DECLARED AND AGREED that this obligation shall be binding upon and inure to the benefit of Principal, Surety and SLVWD and their respective heirs, executors, administrators, successors and assigns.

SIGNED AND SEALED THIS 16th day of January, 2023.

Casey Construction, Inc.
Principal

By: 
Signature JAMES G. McGrillen, General Manager of
CASEY CONSTRUCTION INC.

Harco National Insurance Company
Surety

By: 
Signature Mary Baez, Attorney-in-Fact

3003 Oak Road, Suite 200

Walnut Creek CA 94597

(Surety's Mailing Address)

(925) 658-9260

(Telephone Number)

(Attach Notary Acknowledgement of Surety)

(NOTE: The standard printed bond form of any bonding company acceptable to SLVWD may be used in lieu of the foregoing approved sample bond form provided the security stipulations protecting SLVWD are not in any way reduced by use of the Surety Company's printed standard form.)

END OF SECTION 00415

CALIFORNIA ALL-PURPOSE ACKNOWLEDGMENT

CIVIL CODE § 1189

A notary public or other officer completing this certificate verifies only the identity of the individual who signed the document to which this certificate is attached, and not the truthfulness, accuracy, or validity of that document.


State of California)
County of San Mateo)

On January 16, 2023 before me, Deborah M. Knipp, Notary Public,
Date Here Insert Name and Title of the Officer
personally appeared Mary Baez
Name(s) of Signer(s)

who proved to me on the basis of satisfactory evidence to be the person(s) whose name(s) is/are subscribed to the within instrument and acknowledged to me that he/she/they executed the same in his/her/their authorized capacity(ies), and that by his/her/their signature(s) on the instrument the person(s), or the entity upon behalf of which the person(s) acted, executed the instrument.

I certify under PENALTY OF PERJURY under the laws of the State of California that the foregoing paragraph is true and correct.

WITNESS my hand and official seal.

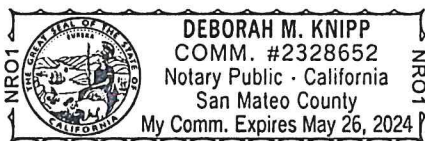

Signature Deborah M. Knipp
Signature of Notary Public

Place Notary Seal Above

OPTIONAL

Though this section is optional, completing this information can deter alteration of the document or fraudulent reattachment of this form to an unintended document.

Description of Attached Document

Title or Type of Document: _____ Document Date: _____
Number of Pages: _____ Signer(s) Other Than Named Above: _____

Capacity(ies) Claimed by Signer(s)

Signer's Name: _____
☐ Corporate Officer — Title(s): _____
☐ Partner — ☐ Limited ☐ General
☐ Individual ☒ Attorney in Fact
☐ Trustee ☐ Guardian or Conservator
☐ Other: _____
Signer Is Representing: _____

Signer's Name: _____
☐ Corporate Officer — Title(s): _____
☐ Partner — ☐ Limited ☐ General
☐ Individual ☐ Attorney in Fact
☐ Trustee ☐ Guardian or Conservator
☐ Other: _____
Signer Is Representing: _____

POWER OF ATTORNEY
HARCO NATIONAL INSURANCE COMPANY
INTERNATIONAL FIDELITY INSURANCE COMPANY

Bond # Bid Bond

Member companies of IAT Insurance Group, Headquartered: 702 Oberlin Road, Raleigh, North Carolina 27605

KNOW ALL MEN BY THESE PRESENTS: That **HARCO NATIONAL INSURANCE COMPANY**, a corporation organized and existing under the laws of the State of Illinois, and **INTERNATIONAL FIDELITY INSURANCE COMPANY**, a corporation organized and existing under the laws of the State of New Jersey, and having their principal offices located respectively in the cities of Rolling Meadows, Illinois and Newark, New Jersey, do hereby constitute and appoint

STEVE S. SUISSA, MARY BAEZ, SYLVIA MCGOVERN, GREG MCCARTNEY

Belmont, CA

their true and lawful attorney(s)-in-fact to execute, seal and deliver for and on its behalf as surety, any and all bonds and undertakings, contracts of indemnity and other writings obligatory in the nature thereof, which are or may be allowed, required or permitted by law, statute, rule, regulation, contract or otherwise, and the execution of such instrument(s) in pursuance of these presents, shall be as binding upon the said **HARCO NATIONAL INSURANCE COMPANY** and **INTERNATIONAL FIDELITY INSURANCE COMPANY**, as fully and amply, to all intents and purposes, as if the same had been duly executed and acknowledged by their regularly elected officers at their principal offices.

This Power of Attorney is executed, and may be revoked, pursuant to and by authority of the By-Laws of **HARCO NATIONAL INSURANCE COMPANY** and **INTERNATIONAL FIDELITY INSURANCE COMPANY** and is granted under and by authority of the following resolution adopted by the Board of Directors of **INTERNATIONAL FIDELITY INSURANCE COMPANY** at a meeting duly held on the 13th day of December, 2018 and by the Board of Directors of **HARCO NATIONAL INSURANCE COMPANY** at a meeting held on the 13th day of December, 2018.

"RESOLVED, that (1) the Chief Executive Officer, President, Executive Vice President, Senior Vice President, Vice President, or Secretary of the Corporation shall have the power to appoint, and to revoke the appointments of, Attorneys-in-Fact or agents with power and authority as defined or limited in their respective powers of attorney, and to execute on behalf of the Corporation and affix the Corporation's seal thereto, bonds, undertakings, recognizances, contracts of indemnity and other written obligations in the nature thereof or related thereto; and (2) any such Officers of the Corporation may appoint and revoke the appointments of joint-control custodians, agents for acceptance of process, and Attorneys-in-fact with authority to execute waivers and consents on behalf of the Corporation; and (3) the signature of any such Officer of the Corporation and the Corporation's seal may be affixed by facsimile to any power of attorney or certification given for the execution of any bond, undertaking, recognizance, contract of indemnity or other written obligation in the nature thereof or related thereto, such signature and seals when so used whether heretofore or hereafter, being hereby adopted by the Corporation as the original signature of such officer and the original seal of the Corporation, to be valid and binding upon the Corporation with the same force and effect as though manually affixed."

IN WITNESS WHEREOF, **HARCO NATIONAL INSURANCE COMPANY** and **INTERNATIONAL FIDELITY INSURANCE COMPANY** have each executed and attested these presents on this 31st day of December, 2018




STATE OF NEW JERSEY
County of Essex

Kenneth Chapman
Executive Vice President, Harco National Insurance Company
and International Fidelity Insurance Company

STATE OF ILLINOIS
County of Cook



On this 31st day of December, 2018, before me came the individual who executed the preceding instrument, to me personally known, and, being by me duly sworn, said he is the therein described and authorized officer of **HARCO NATIONAL INSURANCE COMPANY** and **INTERNATIONAL FIDELITY INSURANCE COMPANY**; that the seals affixed to said instrument are the Corporate Seals of said Companies; that the said Corporate Seals and his signature were duly affixed by order of the Boards of Directors of said Companies.

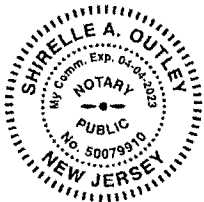

IN TESTIMONY WHEREOF, I have hereunto set my hand affixed my Official Seal, at the City of Newark, New Jersey the day and year first above written.

Shirelle A. Outley a Notary Public of New Jersey
My Commission Expires April 4, 2023

CERTIFICATION

I, the undersigned officer of **HARCO NATIONAL INSURANCE COMPANY** and **INTERNATIONAL FIDELITY INSURANCE COMPANY** do hereby certify that I have compared the foregoing copy of the Power of Attorney and affidavit, and the copy of the Sections of the By-Laws of said Companies as set forth in said Power of Attorney, with the originals on file in the home office of said companies, and that the same are correct transcripts thereof, and of the whole of the said originals, and that the said Power of Attorney has not been revoked and is now in full force and effect.

IN TESTIMONY WHEREOF, I have hereunto set my hand on this day, January 16, 2023

A00396

Irene Martins, Assistant Secretary

NOTARY ACKNOWLEDGEMENT

A notary public or other officer completing this certificate verifies only the identity of the individual who signed the document, to which this certificate is attached, and not the truthfulness, accuracy, or validity of that document.

State of California


County of San Mateo)


On Jan 19, 2023 before me, Esperanza Buenrostro, Notary Public personally appeared
(insert name and title of officer)

James G. McGrillen, who proved to me on the basis of satisfactory evidence to be the person(s) whose name(s) is/~~are~~ subscribed to the within instrument and acknowledged to me that he/~~she~~/~~they~~ executed the same in his/~~her~~/~~their~~ authorized capacity(ies), and that by his/~~her~~/~~their~~ signature(s) on the instrument the person(s), or the entity upon behalf of which the person(s) acted, executed the instrument.

I certify under the PENALTY OF PERJURY under the laws of the State of California that the foregoing paragraph is true and correct.

WITNESS my hand and official seal.

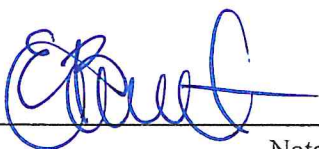Signature  (Seal)
Notary Public

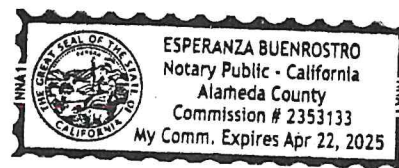



619 Sylvan Way
Emerald Hills, CA 94062
Tel: (650) 369-1876, Fax: (650) 366-8578
Email: caseyconstr@sbcglobal.net

CERTIFICATION BY SECRETARY OF CORPORATE RESOLUTION


The undersigned being the Directors of Casey Construction, Inc., a corporation organized and existing under the laws of the State of California, acting without a meeting by written consent pursuant to Corporations Code Section 307(b) and Article III Section 13 of the Bylaws of the Corporation, adopt the following resolution:

RESOLVED that James G. McGrillen is hereby authorized to sign any and all contracts and bonds on behalf of the Company.

I Marguerite N. Casey, Secretary of Casey Construction, Inc., do hereby certify that I am the Secretary of said corporation and that the above is a full, true, and correct copy of a resolution of the Board of Directors of said corporation, duly adopted on March 1, 2016 and that said resolution has not been revoked or rescinded.

In witness whereof, I have hereunto subscribed by name and affixed the seal of said corporation.

Date: JAN 19, 2023

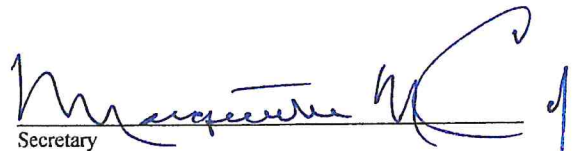
Secretary

(Seal)

Casey Construction, Inc.
General Engineering & Building Contractor
CA. LIC. 798190-A, B, Haz

SECTION 00420
SAFETY COMPLIANCE

Contractors are required by law to comply with an established company Safety Program that includes an Injury Illness Prevention Plan (IIPP). The undersigned hereby proposes to follow their Contractor's Safety Program including all subcontractors while performing the work described as:

REDWOOD PARK PIPELINE REPLACEMENT

Complete the following information (as applicable):

Person responsible for implementing your Safety Program / IIPP on this project:

Name (Print): BRENDEN J. CASEY

Title: SUPERVISOR/ SAFETY MANAGER

Phone No:
(650)369-1876

Written Safety Program / IIPP: Yes ☒ No ☐ Dated: 1/01/01, Add No. 1 4/1/19

Written Code of Safe Practices: Yes ☒ No ☐ Dated: 1/01/01, Add No. 1 4/1/19

On-site Personal Protective Equipment (PPE) Requirements:

Training Requirements:	Yes <input checked="" type="checkbox"/> No <input type="checkbox"/>	Eye Protection
	Yes <input checked="" type="checkbox"/> No <input type="checkbox"/>	Hard Hats
	Yes <input checked="" type="checkbox"/> No <input type="checkbox"/>	Steel Toed Boots
	Yes <input checked="" type="checkbox"/> No <input type="checkbox"/>	Hearing Protection
	Yes <input checked="" type="checkbox"/> No <input type="checkbox"/>	Respirators
	Yes <input checked="" type="checkbox"/> No <input type="checkbox"/>	
	Yes <input type="checkbox"/> No <input type="checkbox"/>	Weekly Tailgate/Safety Training
	Yes <input checked="" type="checkbox"/> No <input type="checkbox"/>	Documented
	Yes <input checked="" type="checkbox"/> No <input type="checkbox"/>	
	Yes <input type="checkbox"/> No <input type="checkbox"/>	

Site Safety Inspections:

Yes <input checked="" type="checkbox"/> No <input type="checkbox"/>	Regular Inspections
Yes <input checked="" type="checkbox"/> No <input type="checkbox"/>	Documented

Material Safety Data Sheets (MSDS): Yes ☒ No ☐ On-site (Specific)

Equipment:

Yes <input checked="" type="checkbox"/> No <input type="checkbox"/>	Manuals On-site (Specific)
Yes <input checked="" type="checkbox"/> No <input type="checkbox"/>	Fire Extinguishers on Equipment

First Aid/CPR Trained Personnel On-site:

Yes ☒ No ☐ Name: MATT SYSLO

Name: COREY McGRILLEN

Equipped On-site:

Yes ☒ No ☐ First Aid Kit
Yes ☒ No ☐ Fire Extinguishers
Yes ☒ No ☐ MSDS
Yes ☒ No ☐ Emergency Phone Numbers

Subcontractors:

Yes ☒ No ☐ Certificates of Insurance
Yes ☒ No ☐ Prime Named as Additional Insured.

Workers' Compensation Experience Modification Rate (last 3 years):

Year:	<u>2022</u>	Rate:	<u>.96</u>
Year:	<u>2021</u>	Rate:	<u>.96</u>
Year:	<u>2020</u>	Rate:	<u>.93</u>

OSHA Citations (within last 3 years): Yes ☐ No ☒ If yes, attach copy of citation.

Contractor/Subcontractor Training Requirements - Project Specific:

Yes <input checked="" type="checkbox"/> No <input type="checkbox"/>	OSHA 10 Hour	Yes <input checked="" type="checkbox"/> No <input type="checkbox"/>	Hazard Assessment
Yes <input checked="" type="checkbox"/> No <input type="checkbox"/>	Welding	Yes <input checked="" type="checkbox"/> No <input type="checkbox"/>	Fall Protection
Yes <input checked="" type="checkbox"/> No <input type="checkbox"/>	Electrical	Yes <input checked="" type="checkbox"/> No <input type="checkbox"/>	Confined Space
Yes <input checked="" type="checkbox"/> No <input type="checkbox"/>	Forklifts	Yes <input checked="" type="checkbox"/> No <input type="checkbox"/>	Rigging / Slings
Yes <input checked="" type="checkbox"/> No <input type="checkbox"/>	Demolition	Yes <input checked="" type="checkbox"/> No <input type="checkbox"/>	Tool Safety
Yes <input checked="" type="checkbox"/> No <input type="checkbox"/>	Accident Prevention	Yes <input checked="" type="checkbox"/> No <input type="checkbox"/>	PPE
Yes <input checked="" type="checkbox"/> No <input type="checkbox"/>	Scaffolding	Yes <input checked="" type="checkbox"/> No <input type="checkbox"/>	Haz-Com / MSDS
Yes <input checked="" type="checkbox"/> No <input type="checkbox"/>	Lock out / Tag out	Yes <input checked="" type="checkbox"/> No <input type="checkbox"/>	Trench / Shoring
Yes <input checked="" type="checkbox"/> No <input type="checkbox"/>	Cranes	Yes <input checked="" type="checkbox"/> No <input type="checkbox"/>	Ladders
Yes <input checked="" type="checkbox"/> No <input type="checkbox"/>	Traffic Control	Yes <input checked="" type="checkbox"/> No <input type="checkbox"/>	Asbestos/Lead/ Exposure

Training Documentation/Certificates:

Yes ☒ No ☐ Available Upon Request

END OF SECTION 00420

SECTION 00480

Failure to submit a Non Collusion Affidavit in this form shall constitute grounds for rejection of the Bid. This Affidavit to be fully executed.

NONCOLLUSION AFFIDAVIT

TO BE EXECUTED BY BIDDER AND SUBMITTED WITH BID

The undersigned declares:

I am the GENERAL MANAGER of CASEY CONSTRUCTION, INC. the party making the foregoing bid. The bid is not made in the interest of, or on behalf of, any undisclosed person, partnership, company, association, organization, or corporation. The bid is genuine and not collusive or sham. The bidder has not directly or indirectly induced or solicited any other bidder to put in a false or sham bid. The bidder has not directly or indirectly colluded, conspired, connived, or agreed with any bidder or anyone else to put in a sham bid, or to refrain from bidding. The bidder has not in any manner, directly or indirectly, sought by agreement, communication, or conference with anyone to fix the bid price of the bidder or any other bidder, or to fix any overhead, profit, or cost element of the bid price, or of that of any other bidder. All statements contained in the bid are true. The bidder has not, directly or indirectly, submitted his or her bid price or any breakdown thereof, or the contents thereof, or divulged information or data relative thereto, to any corporation, partnership, company, association, organization, bid depository, or to any member or agent thereof, to effectuate a collusive or sham bid, and has not paid, and will not pay, any person or entity for such purpose.

Any person executing this declaration on behalf of a bidder that is a corporation, partnership, joint venture, limited liability company, limited liability partnership, or any other entity, hereby represents that he or she has full power to execute, and does execute, this declaration on behalf of the bidder.

I declare under penalty of perjury under the laws of the State of California that the foregoing is true and correct and that this declaration is executed on Jan 19, 23 date, at 619 SYLVAN WAY
EMERALD HILLS city, CALIFORNIA state.

Signature:



JAMES G. McGRILLEN

Title:

GENERAL MANAGER

(Attach Notary Acknowledgement of Contractor)

END OF SECTION 00480

NOTARY ACKNOWLEDGEMENT

A notary public or other officer completing this certificate verifies only the identity of the individual who signed the document, to which this certificate is attached, and not the truthfulness, accuracy, or validity of that document.

State of California


County of San Mateo)


On Jan 19, 2023 before me, Esperanza Buenrostro, Notary Public personally appeared
(insert name and title of officer)

James G. McGrillen, who proved to me on the basis of satisfactory evidence to be the person(s) whose name(s) is/~~are~~ subscribed to the within instrument and acknowledged to me that he/~~she~~/~~they~~ executed the same in his/~~her~~/~~their~~ authorized capacity(ies), and that by his/~~her~~/~~their~~ signature(s) on the instrument the person(s), or the entity upon behalf of which the person(s) acted, executed the instrument.

I certify under the PENALTY OF PERJURY under the laws of the State of California that the foregoing paragraph is true and correct.

WITNESS my hand and official seal.

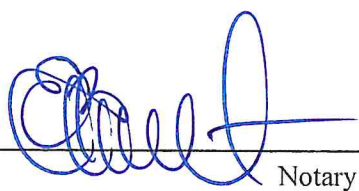Signature  (Seal)
Notary Public

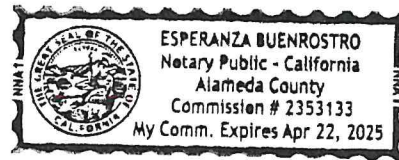

SECTION 00901

ADDENDUM NO. 1

1. GENERAL

Scope

This addendum modifies the Contract Documents dated December, 2022, for the San Lorenzo Valley Water District Redwood Park Pipeline Project, and the work shall be accomplished in accordance with such modifications. This Addendum includes two (2) pages plus three (3) attachments (total of 13 pages).

The Addenda includes Contractor Information Items, responses to questions, changes to the Bid and Contract Documents, followed by attachments.

Acknowledgment

Bidders must acknowledge this addendum as part of the bid submission by completing bidder's acknowledgment of addenda (Section 00300). Failure to acknowledge the addendum may constitute grounds for rejection of the bid.

2. CONTRACTOR INFORMATION ITEMS

None

3. RESPONSES TO QUESTIONS

None

4. CHANGES TO VOLUME 1, CONTRACT DOCUMENTS AND TECHNICAL SPECIFICATIONS

The following sections are amended as noted:

- A. Section 01 20 00, Measurement and Payment, is reissued, new and revised Bid Items are as follows:
 - a. Bid Item 11, 6-inch Hydrant Service is added
 - b. Bid Item 12, Hot Tap to existing 6-inch Mains
 - c. Bid Item 13: Cut-in 4-in Wye Connection to Existing.
 - d. Bid Item 14: Cut-in 8-inch x 6-inch Tee with 4-inch Reducer Connection to Existing.
 - e. Bid Item 15: Field Fit Connections to Existing 1.5-inch Mains.
 - f. Bid Item 16: Abandon Existing 4-inch and 1.5-inch Mains.
 - g. Bid Item 17: 2-inch Air-Vac Valve.
 - h. Bid Item 18: Install 1-inch Service Lines to Existing Water Meters.
 - i. Bid Item 19: 2-inch Asphalt Overlay

SECTION 01 20 00

MEASUREMENT AND PAYMENT

PART 1 - GENERAL

1.01 SECTION INCLUDES

- A. Methods of Measurement
- B. Description of Bid Items

1.02 METHODS OF MEASUREMENT

- A. Materials and items of work which are to be paid for on the basis of measurement shall be measured in accordance with the method stipulated in the particular sections involved. In determining quantities, all measurements shall be made in a horizontal plane unless otherwise specified.
- B. Measurements shall be in accordance with U.S. Standard Measures. A pound is an avoirdupois pound. A ton is 2,000 pounds' avoirdupois. The unit of liquid measure is the U.S. gallon. The unit of length is feet. The unit of volume is cubic yards.
- C. Material not used from a transporting vehicle shall be determined by the ENGINEER and deducted from the certified tag.
- D. When material is to be measured and paid for on a volume basis and it would be impractical to determine the volume, or when requested by the CONTRACTOR in writing and approved by the ENGINEER in writing, the material will be weighed and converted to volume measurement for payment purposes. Factors for conversion from weight measurement to volume measurement will be determined by the ENGINEER and shall be agreed to by the CONTRACTOR before such method of measurement of pay quantities will be adopted.
- E. Full compensation for all expense involved in conforming to the above requirements for measuring and weighing materials shall be considered as included in the unit prices paid for the materials being measured or weighed and no additional allowances will be made therefore.
- F. Quantities of material wasted or disposed of in a manner not called for under the Contract; or rejected loads of material, including material rejected after it has been placed by reason of failure of the CONTRACTOR to conform to the provisions of the Contract; or material not unloaded from the transporting vehicle; or material placed outside the lines indicated on the plans or given by the ENGINEER; or material remaining on hand after completion of the Contract, will not be paid for and such quantities will not be included in the final total quantities. No compensation will be allowed for hauling rejected material.

F. Bid Item 6: 4-inch Ductile Iron Water Main.

1. The unit price per linear foot shall constitute full compensation for all material, labor, equipment, tools, and services necessary to provide 4-inch ductile iron water main. Price shall include, but is not limited to, thrust restraints, temporary caps or plugs, installation, disinfection, pressure testing, final connection to system, excavation, backfill, compaction, asphalt restoration and all other work or appurtenances required for a complete installation.
2. Measurement shall be along the final installed alignment, as measured in the field.

G. Bid item 7: 8-inch Resilient Wedge Gate Valve

1. The unit price per valve shall constitute full compensation for all material, labor, equipment, tools, and services necessary to provide an 8-inch resilient wedge gate valve on the new water main. Price shall include, but is not limited to, excavation, installation, thrust restraint, backfill, compaction, repaving and all other work or appurtenances required for a complete installation.

H. Bid item 8: 6-inch Resilient Wedge Gate Valve

1. The unit price per valve shall constitute full compensation for all material, labor, equipment, tools, and services necessary to provide a 6-inch resilient wedge gate valve on the new water main. Price shall include, but is not limited to, excavation, installation, thrust restraint, backfill, compaction, repaving and all other work or appurtenances required for a complete installation.

I. Bid item 9: 4-inch Resilient Wedge Gate Valve

1. The unit price per valve shall constitute full compensation for all material, labor, equipment, tools, and services necessary to provide a 4-inch resilient wedge gate valve on the new water main. Price shall include, but is not limited to, excavation, installation, thrust restraint, backfill, compaction, repaving and all other work or appurtenances required for a complete installation.

J. Bid item 10: 2-inch Resilient Wedge Gate Valve

1. The unit price per valve shall constitute full compensation for all material, labor, equipment, tools, and services necessary to provide a 2-inch resilient wedge gate valve on the new water main. Price shall include, but is not limited to, excavation, installation, thrust restraint, backfill, compaction, repaving and all other work or appurtenances required for a complete installation.

K. Bid Item 11: 6-inch Hydrant Service.

1. The unit price per hydrant shall constitute full compensation for all material, labor, equipment, tools, and services necessary to provide new 6-inch ductile iron pipe from the new 8-inch x 6-inch Tee to the existing hydrant location. Price shall include, but is not limited to, ductile iron pipe, hydrant bury, gate valve, valve box, breakaway check valve, excavation, installation, thrust restraint, backfill, compaction, repaving and all other work or appurtenances required for a complete installation.

2. Item includes customer notifications with signage and door hangers.
 3. Owner shall furnish replacement water meters, if needed.
- S. Bid Item 19: 2-inch Asphalt Overlay
1. The unit price shall constitute full compensation for all material, labor, equipment, tools, and services necessary to place 2-inches of asphalt paving in all areas where required. Price shall include, but is not limited to, clean existing asphalt surface, provide and place tack coat, provide and place new AC, compact AC, and dispose of waste.
 2. Driveways and pullouts adjacent to newly paved areas shall be feathered in.
 3. Measurement shall be actual square yards of AC placed, as measured in the field.
- T. Bid Item 20: Striping
1. This lump sum price shall constitute full compensation for all material, labor, equipment, tools, and services necessary to replace in kind all existing striping damaged or destroyed during construction activities. Price shall include, but is not limited to, provide striping materials, place striping, and dispose of waste.

PART 2 - PRODUCTS (Not Used)

PART 3 - EXECUTION (Not Used)

END OF SECTION




TOTAL BID (in words): _____

END OF SECTION 00300

UTILITY MAP LEGEND

- PROPOSED WATER LINE
- EXISTING WATER LINE
- 2. WATER LINE TO BE ABANDONED IN PLACE
- SANITARY AND CATCHER TO EX. AC. INLET
- EXISTING OVERHEAD ELECTRICAL LINES
- PROPOSED VALVE #1 VALVE
- PROPOSED PIPE FITTING, SEE PAGE C-3.1
- PIPE ON FITTING CALLOUT, SEE PAGE C-3.1
- PROPOSED AIR RELEASE VALVE

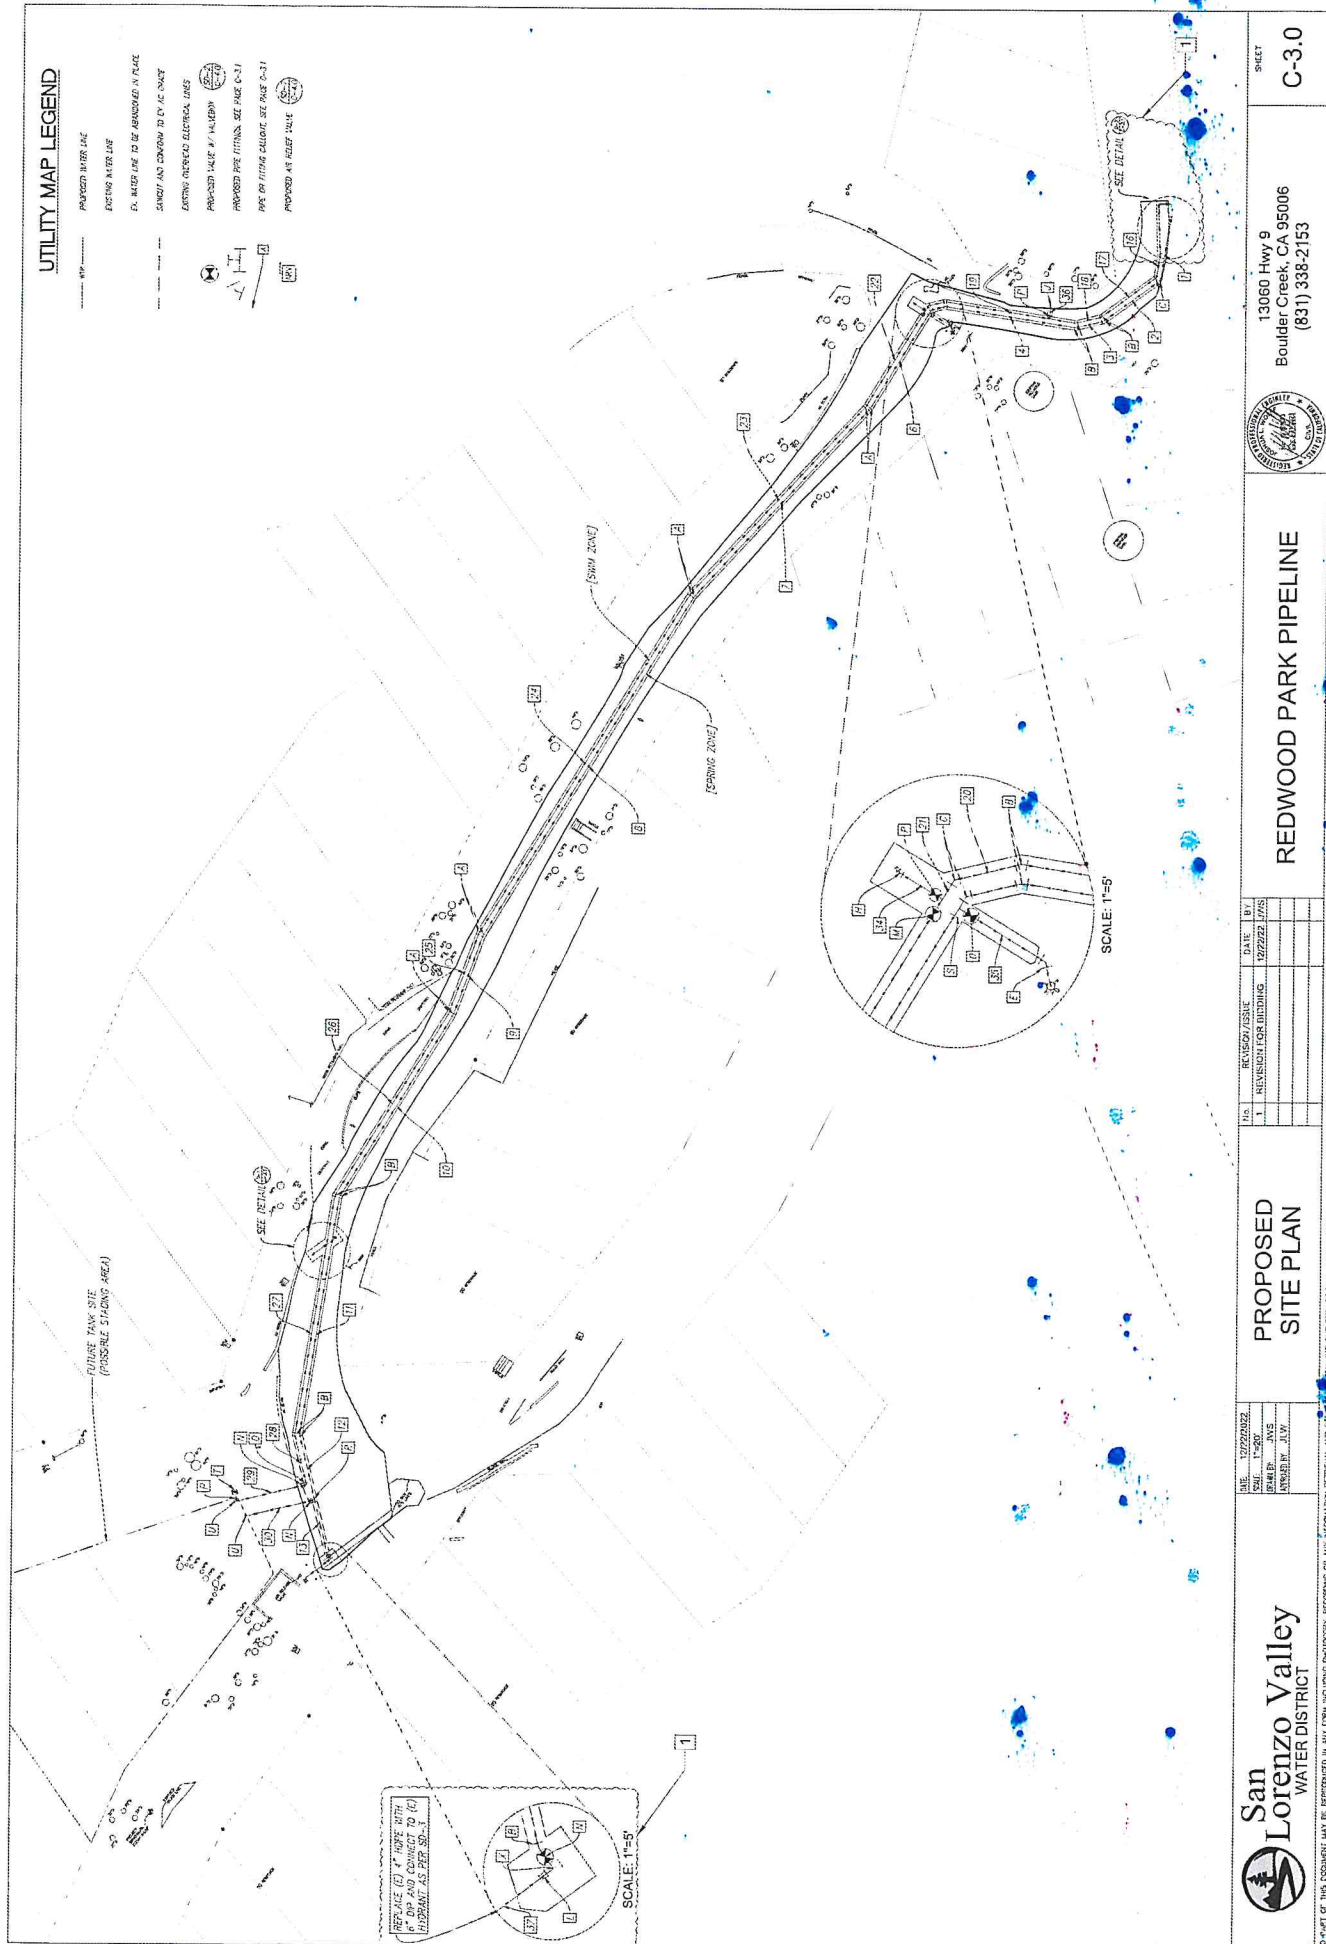

 <div>San Lorenzo Valley WATER DISTRICT</div>				<div>DATE: 10/22/2022</div> <div>SCALE: 1"=50'</div> <div>DATE: JUNE</div> <div>DATE: JUNE</div> <div>DATE: JUNE</div>				<div>PROPOSED SITE PLAN</div>				<div>NO. 1</div> <div>REVISION FOR BIDDING</div> <div>DATE: 10/22/22</div> <div>BY: JWS</div>				<div>REDWOOD PARK PIPELINE</div> <div><div>13060 Hwy 9 Boulder Creek, CA 95006 (831) 338-2153</div></div>				<div>SHEET C-3.0</div>	
--	--	--	--	--	--	--	--	-----------------------------------	--	--	--	---	--	--	--	--	--	--	--	----------------------------	--

NO PART OF THIS DOCUMENT MAY BE REPRODUCED IN ANY FORM INCLUDING PHOTOCOPYING, RECORDING OR ANY INFORMATION RETRIEVAL, AND NO PART MAY BE TRANSMITTED IN ANY FORM OR BY ANY MEANS, WITHOUT PERMISSION IN WRITING FROM JLVG.

CASEY CONSTRUCTION, INC.

GENERAL ENGINEERING & BUILDING CONTRACTORS
EXCAVATION, GRADING & DEMOLITION
WATER, SEWER & STORM UNDERGROUND CONSTRUCTION

619 SYLVAN WAY
EMERALD HILLS
CA. 94062

PHONE: 650-369-1876
FAX: 650-366-8578
CELL: 650-222-4455

RESUME

NAME: JAMES (GERRY) McGRILLEN
DBA: GMG UNDERGROUND / CONTRACTORS STATE LICENSE BOARD #789478

EXPERIENCE:
HEAVY EQUIPMENT OPERATOR, SKILLED PIPE FITTER, PROJECT & GENERAL
MANAGER FOR CASEY CONSTRUCTION SINCE 1986

OBTAINED CLASS A ENGINEERING LICENSE IN 2001

CONTINUES TO OPERATE EQUIPMENT AND ACT AS A SUPERINTENDENT,
FOREMAN, & ESTIMATOR FOR CASEY CONSTRUCTION

FLUENT IN ENGLISH: YES
PHONE: 650-222-4455

EXPERIENCE DIRECTLY RELATED TO PUBLIC WORKS PROJECTS: Primary estimator
on large public works projects and oversees all aspects to completion of large public works
projects.

CLIENT REFERENCES

City of Redwood City - Jeff Chou - Engineering
1017 Middlefield Road
Redwood City, Ca. 94063
650-780-7397

City of San Bruno - Jimmy Tan - Engineering
567 El Camino Real
San Bruno, Ca. 94066
650-616-7066

CASEY CONSTRUCTION, INC.

GENERAL ENGINEERING & BUILDING CONTRACTORS
EXCAVATION, GRADING & DEMOLITION
WATER, SEWER & STORM UNDERGROUND CONSTRUCTION

619 SYLVAN WAY
EMERALD HILLS
CA. 94062

PHONE: 650-369-1876
FAX: 650-366-8578
CELL: 650-222-4058

RESUME

NAME: ALFREDO BRAMBILA

DBA: A&K UNDERGROUND

EXPERIENCE: HEAVY EQUIPMENT OPERATOR, SKILLED PIPE FITTER,
FOREMAN FOR CASEY CONSTRUCTION SINCE 1984

CONTRACTORS LICESNE #780987

OBTAINED CLASS A ENGINEERING LICENSE IN 2000

FLUENT IN ENGLISH
PHONE: 650-222-4058

EXPERIENCE DIRECTLY RELATED TO PUBLIC WORKS PROJECT: Foreman for Casey
Construction public works projects. Over sees all aspects to completion of public works
projects.

CLIENT REFERENCES

City of Redwood City
Jeff Chou -- Engineering
1017 Middlefield Road
Redwood City, Ca. 94063
650-780-7397

City of Redwood City
Joel Evorra
1017 Middlefield Road
Redwood City, Ca. 94063
650-780-7397

CASEY CONSTRUCTION, INC.

GENERAL ENGINEERING & BUILDING CONTRACTORS
EXCAVATION, GRADING & DEMOLITION
WATER, SEWER & STORM UNDERGROUND CONSTRUCTION

619 SYLVAN WAY
EMERALD HILLS
CA. 94062

PHONE: 650-369-1876
FAX: 650-366-8578
CELL: 650-274-7436

RESUME

NAME: MATT SYSLIO

EXPERIENCE:
HEAVY EQUIPMENT OPERATOR, SKILLED PIPE FITTER, EMPLOYED BY CASEY
CONSTRUCTION SINCE 2003

PROJECT FOREMAN AND CERTIFIED SITE SAFETY PROFESSIONAL

EDUCATION:
COMPETENT PERSON CERTIFICATION
MANAGING EXCAVATION HAZARDS CERTIFICATION
CONFINED SPACE TRAINING CERTIFICATION
CPR & BASIC FIRST AID CERTIFICATION
WATER DISTRIBUTION OPERATOR CERTIFICATION
OSHA 10 HR HEALTH AND SAFETY CERTIFICATION
FLAGGER & TRAFFIC CONTROL CERTIFICATION

FLUENT IN ENGLISH: YES
PHONE: 650-274-7436

EXPERIENCE DIRECTLY RELATED TO PUBLIC WORKS PROJECTS: Foreman on Casey
Construction public works projects and oversees all aspects to completion of public works
projects.

CLIENT REFERENCES

City of Redwood City -- Phillip Kim -- Engineering
1017 Middlefield Road
Redwood City, Ca. 94063
650-780-7362

City of San Bruno -- Marty Medina -- Inspector
567 El Camino Real
San Bruno, Ca. 94066

CASEY CONSTRUCTION

GENERAL ENGINEERING & BUILDING CONTRACTORS
EXCAVATION, GRADING & DEMOLITION
WATER, SEWER & STORM UNDERGROUND CONSTRUCTION

619 SYLVAN WAY
EMERALD HILLS
CA. 94062

PHONE: 650-369-1876
FAX: 650-366-8578
CELL: 650-281-1409

RESUME

NAME: BRENDEN J. CASEY

DBA: BRENDEN CASEY CONSTRUCTION
CONTRACTORS STATE LICENSE BOARD #908387

EXPERIENCE: HEAVY EQUIPMENT OPERATOR, SKILLED PIPE FITTER,
PROJECT MANAGER FOR CASEY CONSTRUCTION SINCE 1996

: OBTAINED CLASS A ENGINEERING LICENSE IN 2001

: PRIOR TO WORKING FOR CASEY CONSTRUCTION IN 1994
OBTAINED ECONOMICS DEGREE (BUSINESS & GOV'T.) FROM
SAN DIEGO STATE UNIVERSITY.

FLUENT IN ENGLISH: YES
PHONE 650-281-1409

EXPERIENCE DIRECTLY RELATED TO PUBLIC WORKS PROJECTS: Casey Construction
estimator, company supervisor, project manager, safety supervisor.

CLIENT REFERENCES

City of Palo Alto - Frank Alvarado - Engineering
250 Hamilton Ave
Palo Alto, Ca. 94301
650-496-6982

City of Redwood City - Joel Evora - Engineering
Joel B. Evora
1017 Middlefield Road | Redwood City, CA 94063
Redwood City, CA 94064
Direct: 650-780-7328

PROJECTS OF SIMILAR NATURE WORKED ON IN LAST 5 YEARS

City of San Jose: Cast Iron Sewer 8303 & 8354, Bikin Sewer, Arroyo Sewer, W. Virginia Sewer,
City of Redwood City: Sewer 13-14, RWC Water 13-14, RWC Sewer 14-15, RWC Water 14-15.

Home



CONTRACTORS STATE LICENSE BOARD



Contractor's License Detail for License # 798190

DISCLAIMER: A license status check provides information taken from the CSLB license database. Before relying on this information, you should be aware of the following limitations.

- ▶ CSLB complaint disclosure is restricted by law (B&P 7124.6) If this entity is subject to public complaint disclosure click on link that will appear below for more information. Click here for a definition of disclosable actions.
- ▶ Only construction related civil judgments reported to CSLB are disclosed (B&P 7071.17).
- ▶ Arbitrations are not listed unless the contractor fails to comply with the terms.
- ▶ Due to workload, there may be relevant information that has not yet been entered into the board's license database.

Data current as of 2/15/2022 11:03:12 AM

CASEY CONSTRUCTION INC
619 SYLVAN WAY
EMERALD HILLS, CA 94062
Business Phone Number: (650) 369-1876

Entity Corporation
Issue Date 08/08/2001
Relissue Date 10/03/2003
Expire Date 10/31/2023

This license is current and active.

All information below should be reviewed.

- ▶ A - GENERAL ENGINEERING
- ▶ B - GENERAL BUILDING

Certifications

- ▶ HAZ - HAZARDOUS SUBSTANCES REMOVAL

Contractor's Bond

This license filed a Contractor's Bond with CONTRACTORS BONDING AND INSURANCE COMPANY.
Bond Number: BB6037
Bond Amount: \$15,000
Effective Date: 01/01/2016
Contractor's Bond History

Bond of Qualifying Individual

The qualifying individual MEL CASEY certified that he/she owns 10 percent or more of the voting stock/membership interest of this company; therefore, the Bond of Qualifying Individual is not required.
Effective Date: 10/30/2009
BQI's Bond History

This license has workers compensation insurance with the EVEREST PREMIER INSURANCE COMPANY
Policy Number: 7600009947202
Effective Date: 10/01/2021
Expire Date: 10/01/2022
Workers' Compensation History



State of California

Department of Industrial Rel

Contractor Information

Legal Entity Name
CASEY CONSTRUCTION INC.

Legal Entity Type

Corporation

Status

Active

Registration Number

1000003162

Registration effective date

07/01/21

Registration expiration date

06/30/24

Mailing Address

619 SYLVAN WAY EMERALD HILLS 94062 CA United...

Physical Address

619 SYLVAN WAY EMERALD HILLS 94062 CA United...

Email Address

caseyconstr@sbcglobal.net

Trade Name/DBA

GENERAL CONSTRUCTOR

License Number (s)

CSLB:798190

Back to DIR>> (<https://www.dir.ca.gov/>)

Registration History

Effective Date	Expiration Date
05/16/18	06/30/19
05/01/17	06/30/18
05/18/16	06/30/17
06/26/15	06/30/16
11/25/14	06/30/15
07/01/19	06/30/21
07/01/21	06/30/24

Legal Entity Information

Corporation Entity Number:

25099763

Federal Employment Identification Number:

010763547

President Name:

MEL CASEY

Vice President Name:

Treasurer Name:

MEL CASEY

Secretary Name:

MARGUERITE CASEY

CEO Name:

Agency for Service:

Agent of Service Name:

Esperanza Buenrosto

Agent of Service Mailing Address:

619 SYLVAN WAY EMERALD HILLS 9406

Worker's Compensation