


ELEVATION
1" = 10'

NOTE:
For "QUANTITIES", "GENERAL NOTES", "INDEX TO PLANS",
"STANDARD PLANS" and "PILE DATA TABLE",
see "INDEX TO PLANS" sheet

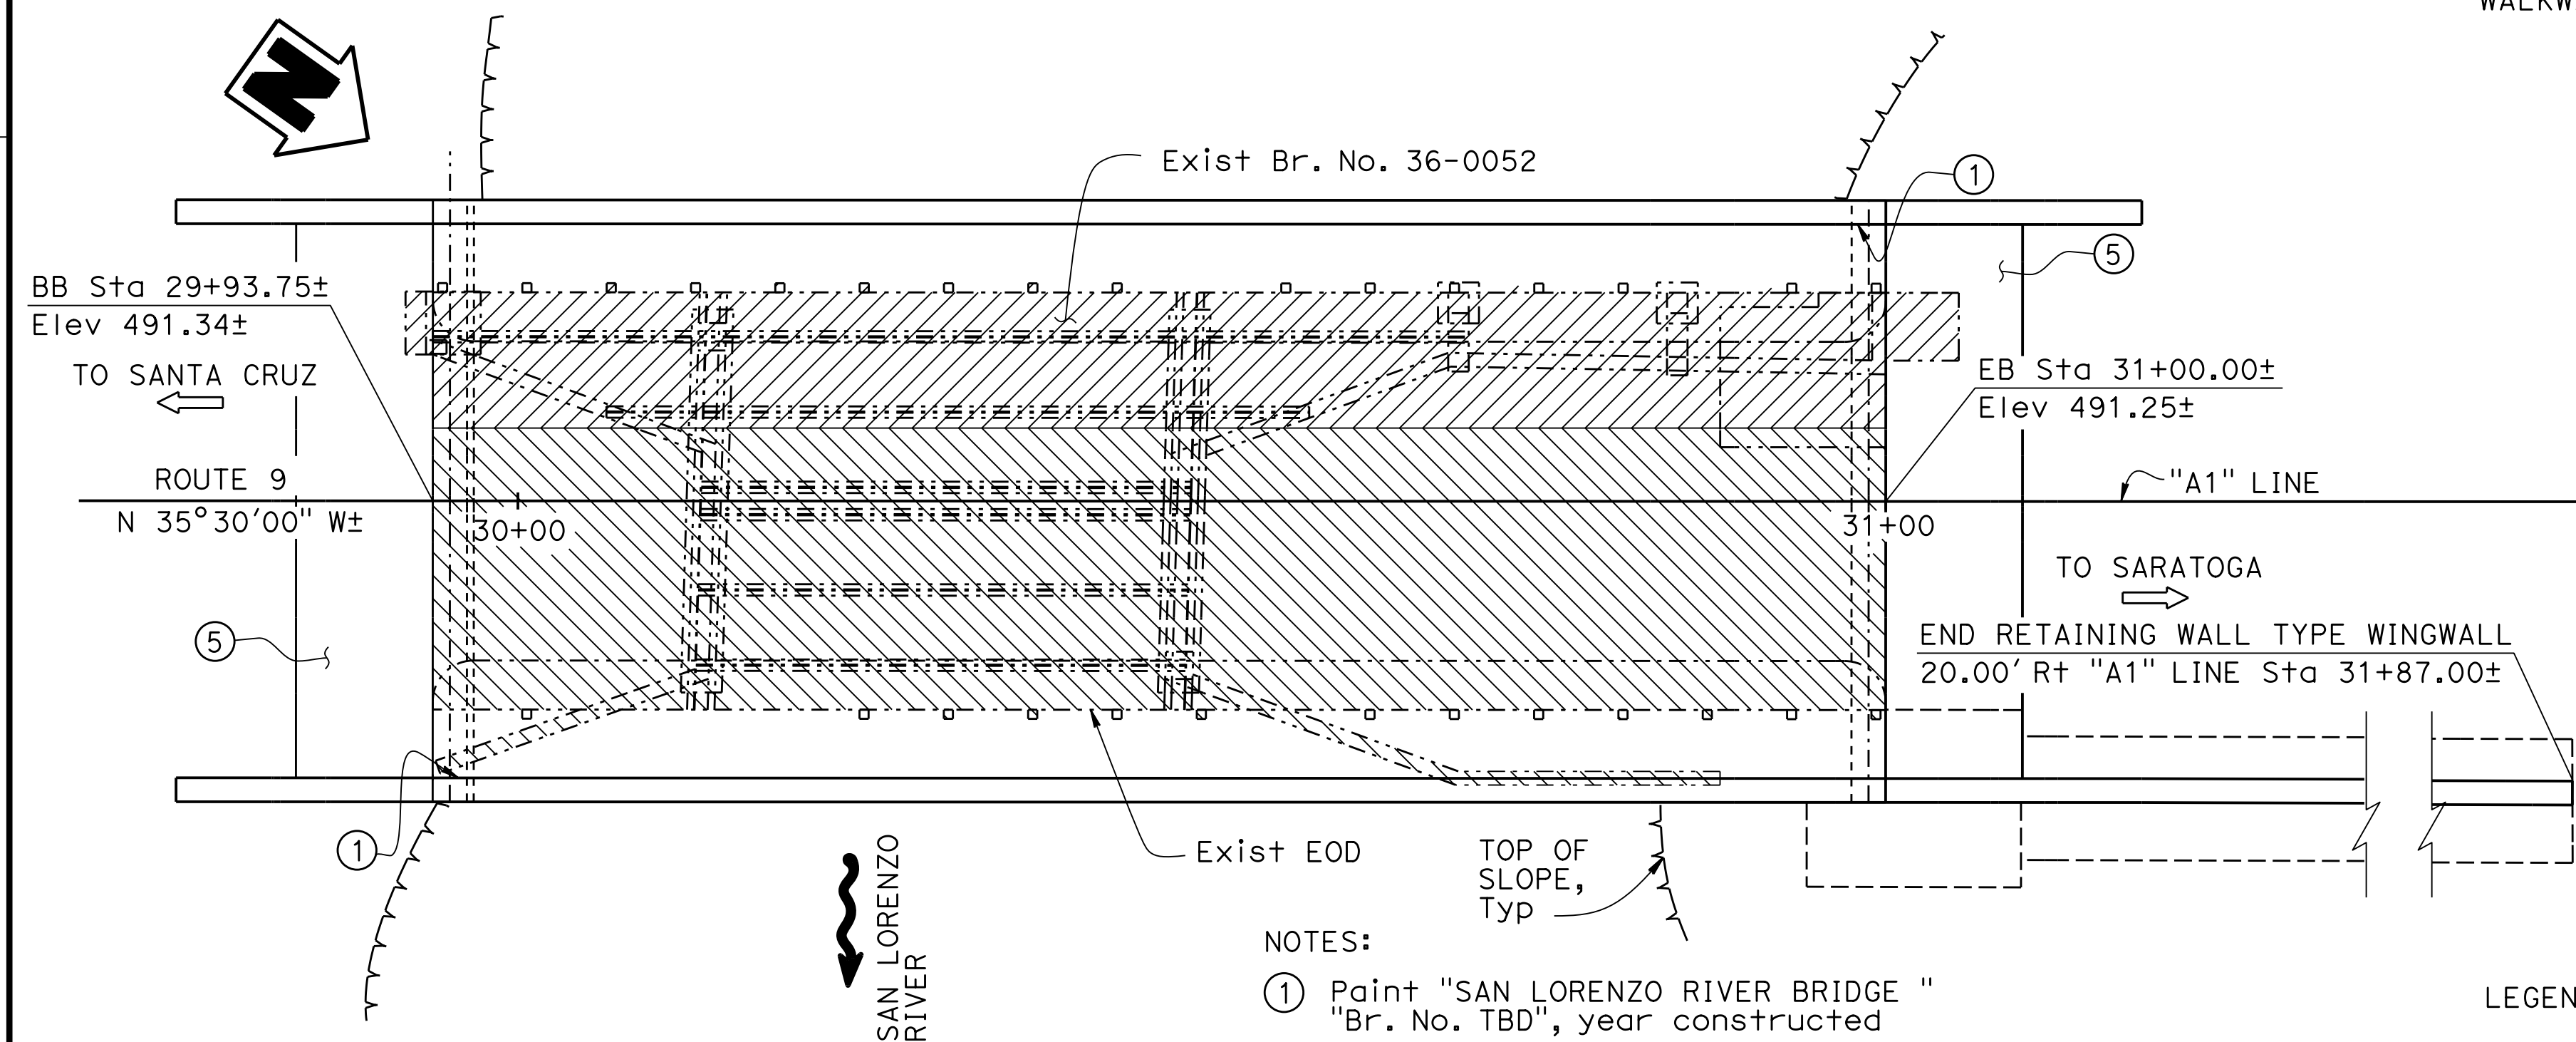


PLAN
1" = 10'

NOTE:
THE CONTRACTOR SHALL VERIFY ALL
CONTROLLING FIELD DIMENSIONS
BEFORE ORDERING OR FABRICATING
ANY MATERIAL.

- NOTES:
- ① Paint "SAN LORENZO RIVER BRIDGE"
"Br. No. TBD", year constructed
 - ② Concrete Barrier Type 85 (Mod)
 - ③ Temporary Railing (Type K), see Roadway Plans
 - ④ Polyester Concrete Overlay (1")
 - ⑤ Structure Approach Type EQ (10)

LEGEND:


- Existing structure (Br#36-0052)
- ▨ Limits of stage 1 Bridge removal
- ▨ Limits of stage 2 Bridge removal
- * Polyester concrete overlay thickness
not included

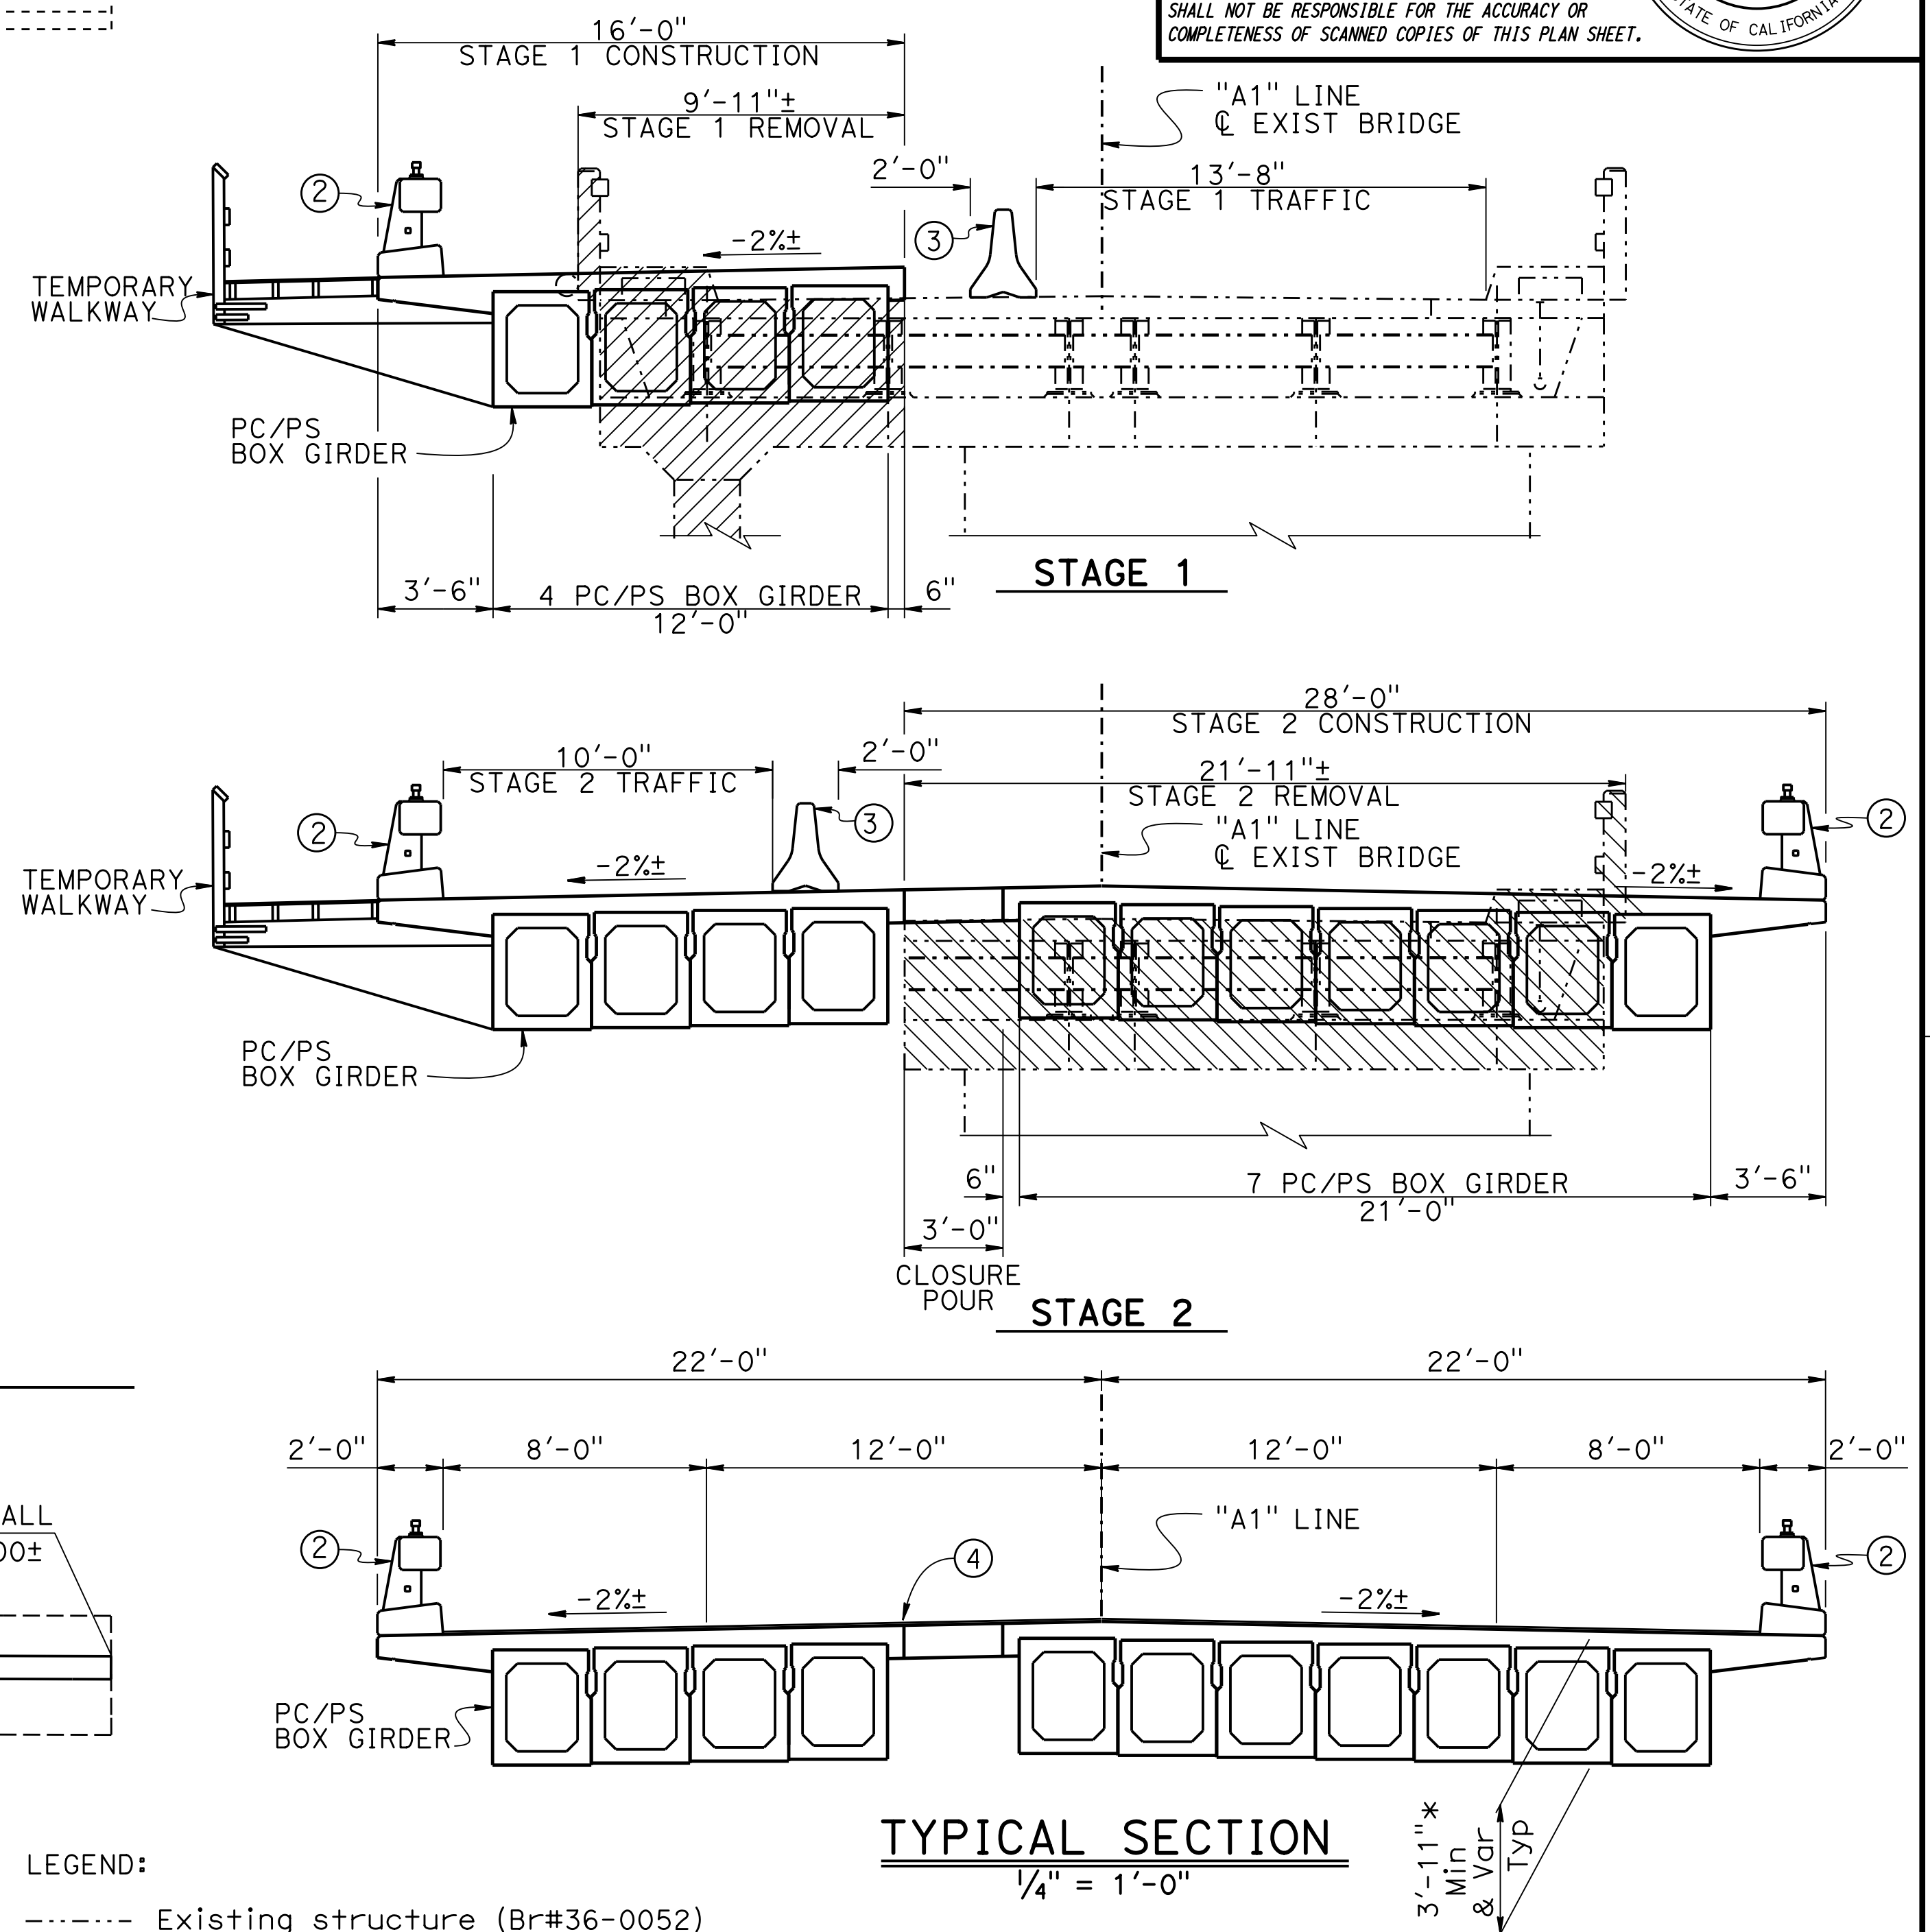

TYPICAL SECTION
1/4" = 1'-0"

INCOMPLETE PLAN
FOR DESIGN STUDY
PRINTED
DATE: 11-MAR-2021
Office of
Structure Design
STATE OF CALIFORNIA

Dist	COUNTY	ROUTE	POST MILES TOTAL PROJECT	SHEET NO.	TOTAL SHEETS
05	Scr	9	PPPP	????	####
REGISTERED CIVIL ENGINEER			X	DATE	
MM/DD/YYYY			PLANS APPROVAL DATE		
THE STATE OF CALIFORNIA OR ITS OFFICERS OR AGENTS SHALL NOT BE RESPONSIBLE FOR THE ACCURACY OR COMPLETENESS OF SCANNED COPIES OF THIS PLAN SHEET.					

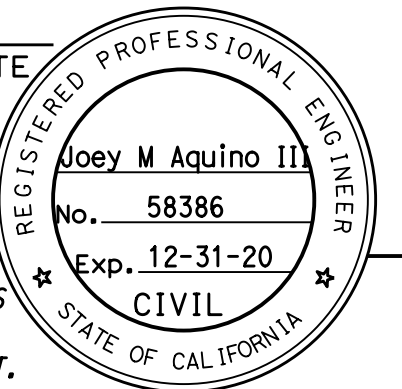

X BRANCH CHIEF	DESIGN	BY Mufeed Khalaf	CHECKED X	LOAD & RESISTANCE FACTOR DESIGN	BY X	LIVE LOADING HL93 W/"LOW-BOY"; PERMIT DESIGN VEHICLE	CHECKED X	STATE OF CALIFORNIA DEPARTMENT OF TRANSPORTATION	DIVISION OF ENGINEERING SERVICES STRUCTURE DESIGN DESIGN BRANCH 3	BRIDGE No. 36-0126	SAN LORENZO RIVER Br (REPLACE) GENERAL PLAN				
	DETAILS	BY Shadi Motalebi	CHECKED X	LAYOUT	BY X	PLANS AND SPECS COMPARED	CHECKED X			POST MILE 13.61					
	QUANTITIES	BY X	CHECKED X	SPECIFICATIONS	BY X										
STRUCTURES DESIGN GENERAL PLAN SHEET (ENGLISH) (REVISION 12/13/2019)		DATE PLOTTED => 11-MAR-2021 FILE => 36-0052-a-gp01.dgn		TIME PLOTTED => 18:42 USERNAME => 8136540		ORIGINAL SCALE IN INCHES FOR REDUCED PLANS		0 1 2 3		UNIT: 3578 PROJECT NUMBER & PHASE: 05160000781		CONTRACT No.: 05-1H4704	DISGRADG PRINTS BEARING EARLIER REVISION DATES	REVISION DATES 3-11-20 3-11-21	SHEET 1