


Jon Erickson, Trustee
Doc 2002-0098591
A.P.N. 064-201-37

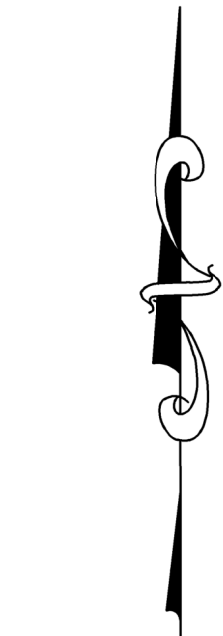


Scale: 1" = 10'

LEGEND:

- (Sxx'xx'W) = RECORD DATA
- = PROPERTY LINES
- = ADJOINING PROPERTY LINES
- EP = EDGE OF PAVEMENT
- R/W = RIGHT OF WAY
- P.P. = POWER POLE

REFERENCES

73 M 14

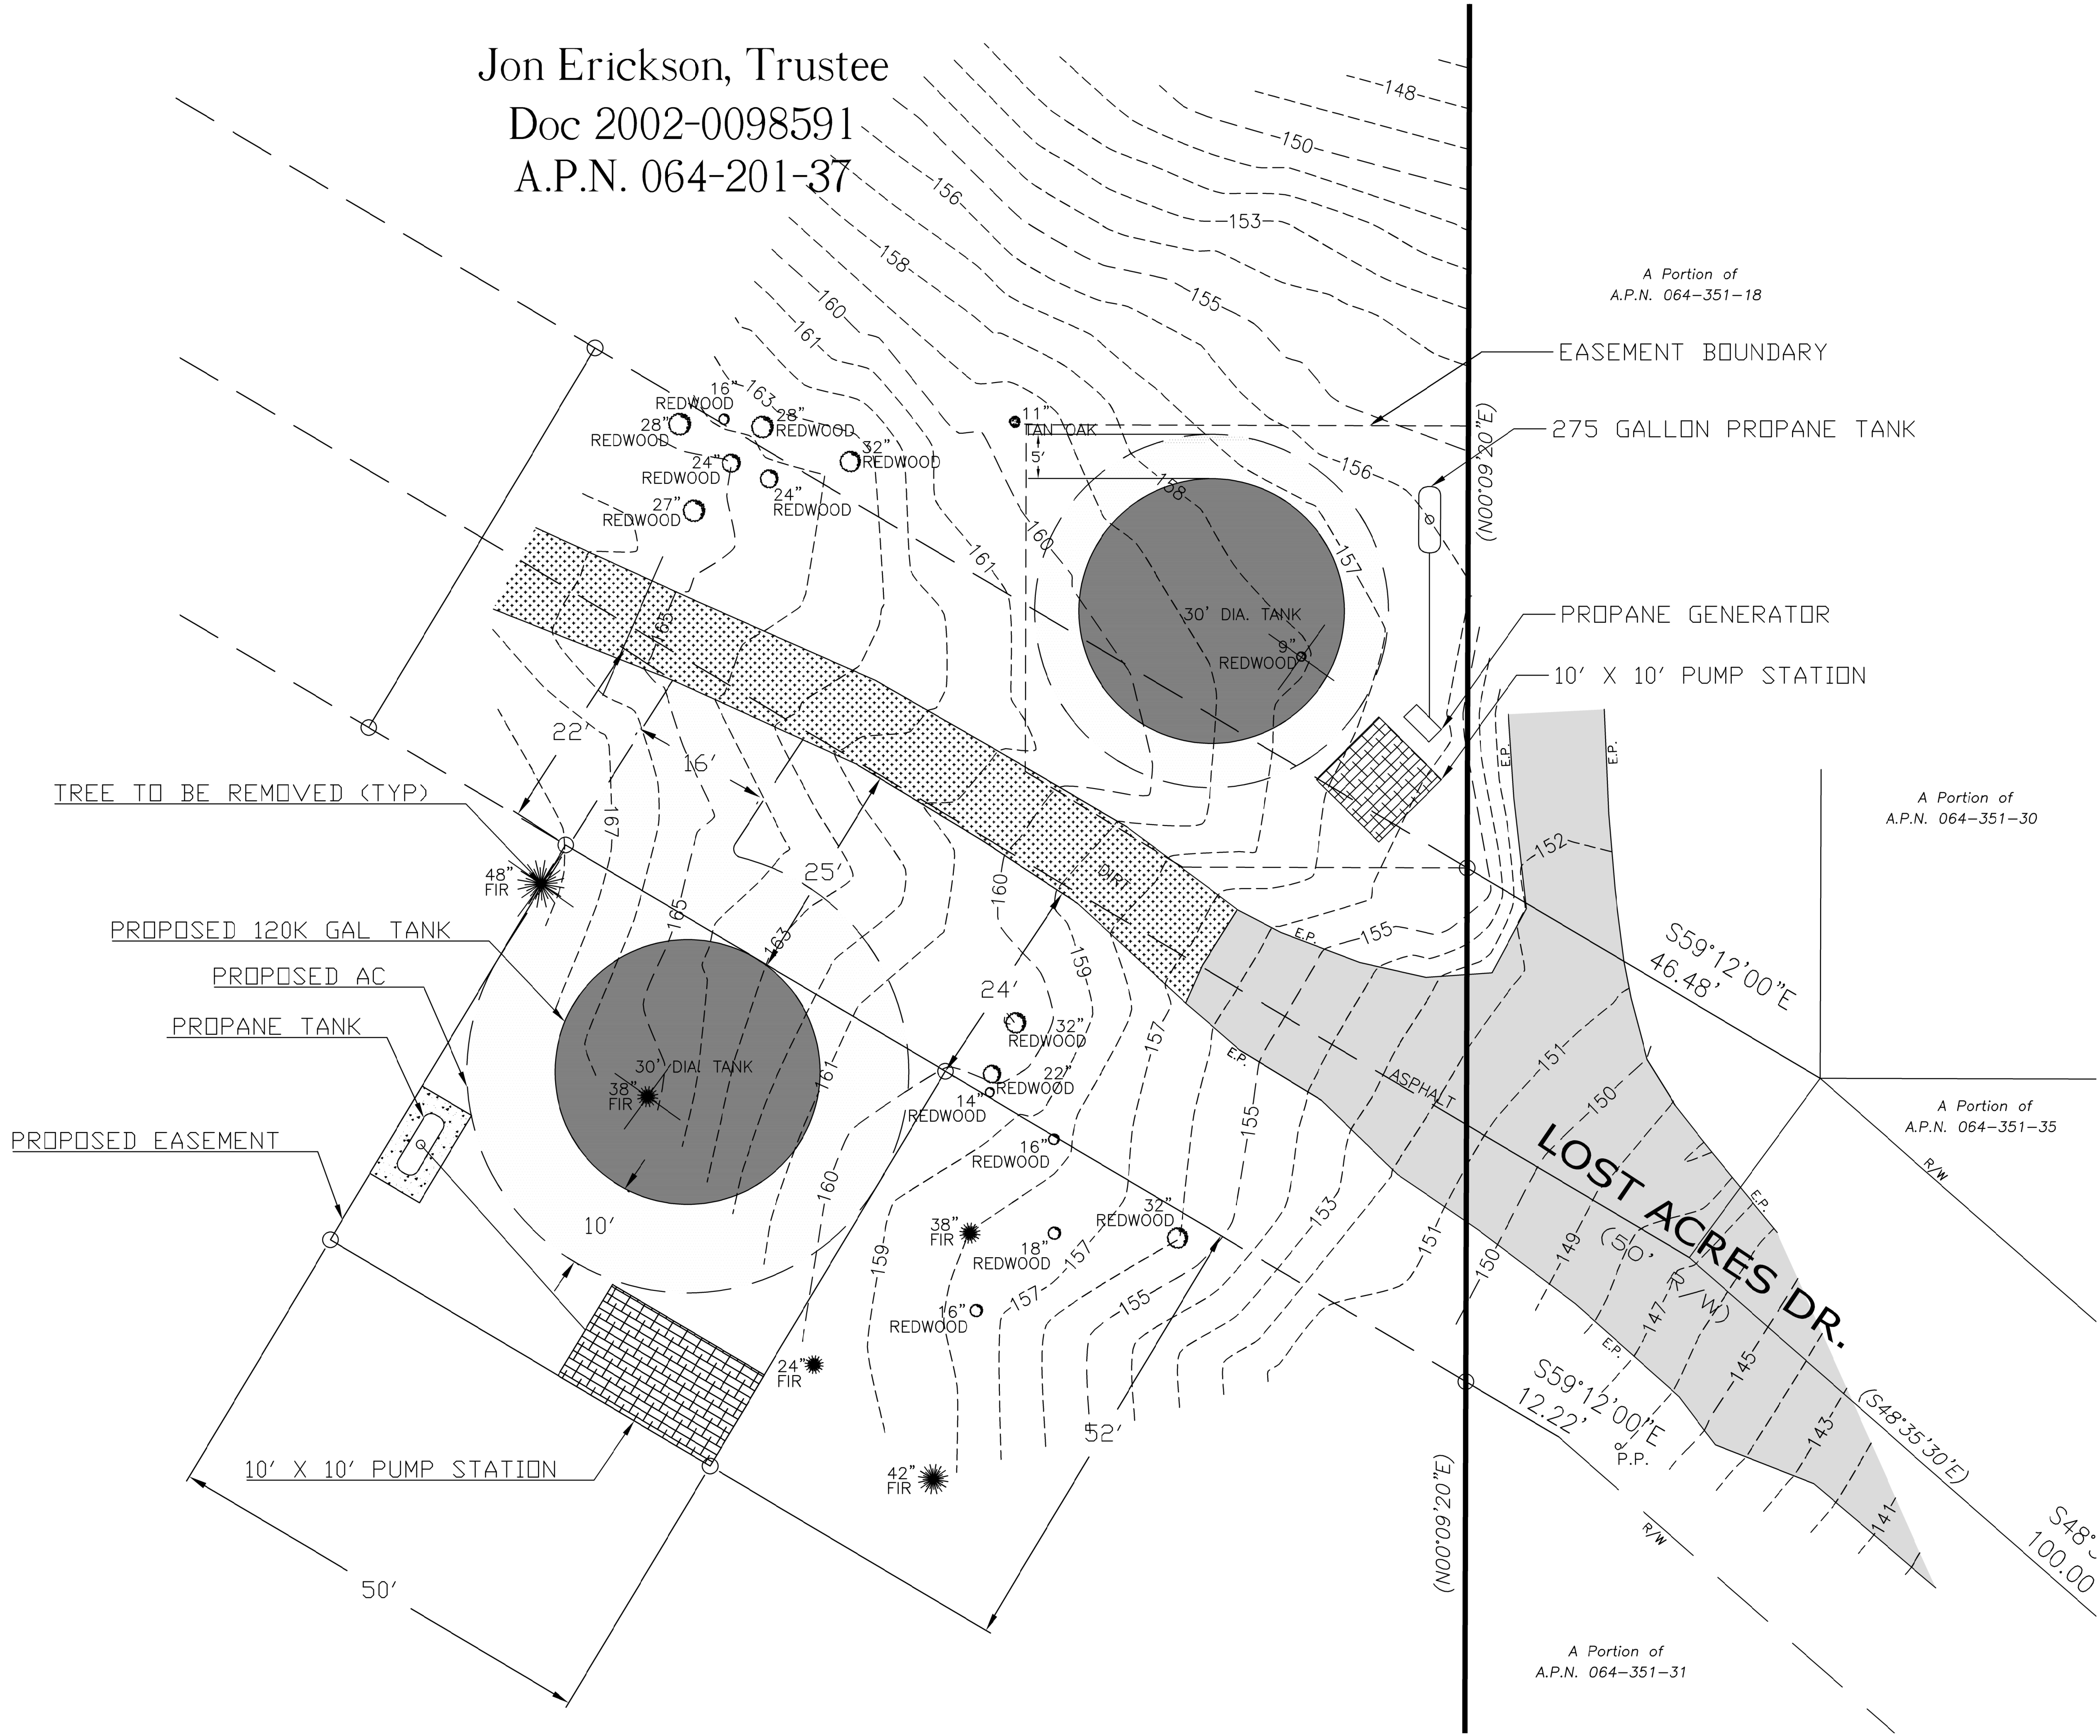

NOTE:
THIS IS NOT A BOUNDARY SURVEY. THE PROPERTY LINES SHOWN ARE DRAWN FROM RECORD DATA AND MAY BE FOUND TO BE DIFFERENT PENDING THE RESULTS OF A FULL BOUNDARY SURVEY.

PAUL JENSEN
PROFESSIONAL LAND SURVEYOR #4627
BOULDER CREEK, CALIFORNIA

Site Map
San Lorenzo Valley Water District
Proposed Tank Sites Comparison
Felton, California
A.P.N. 064-201-37